


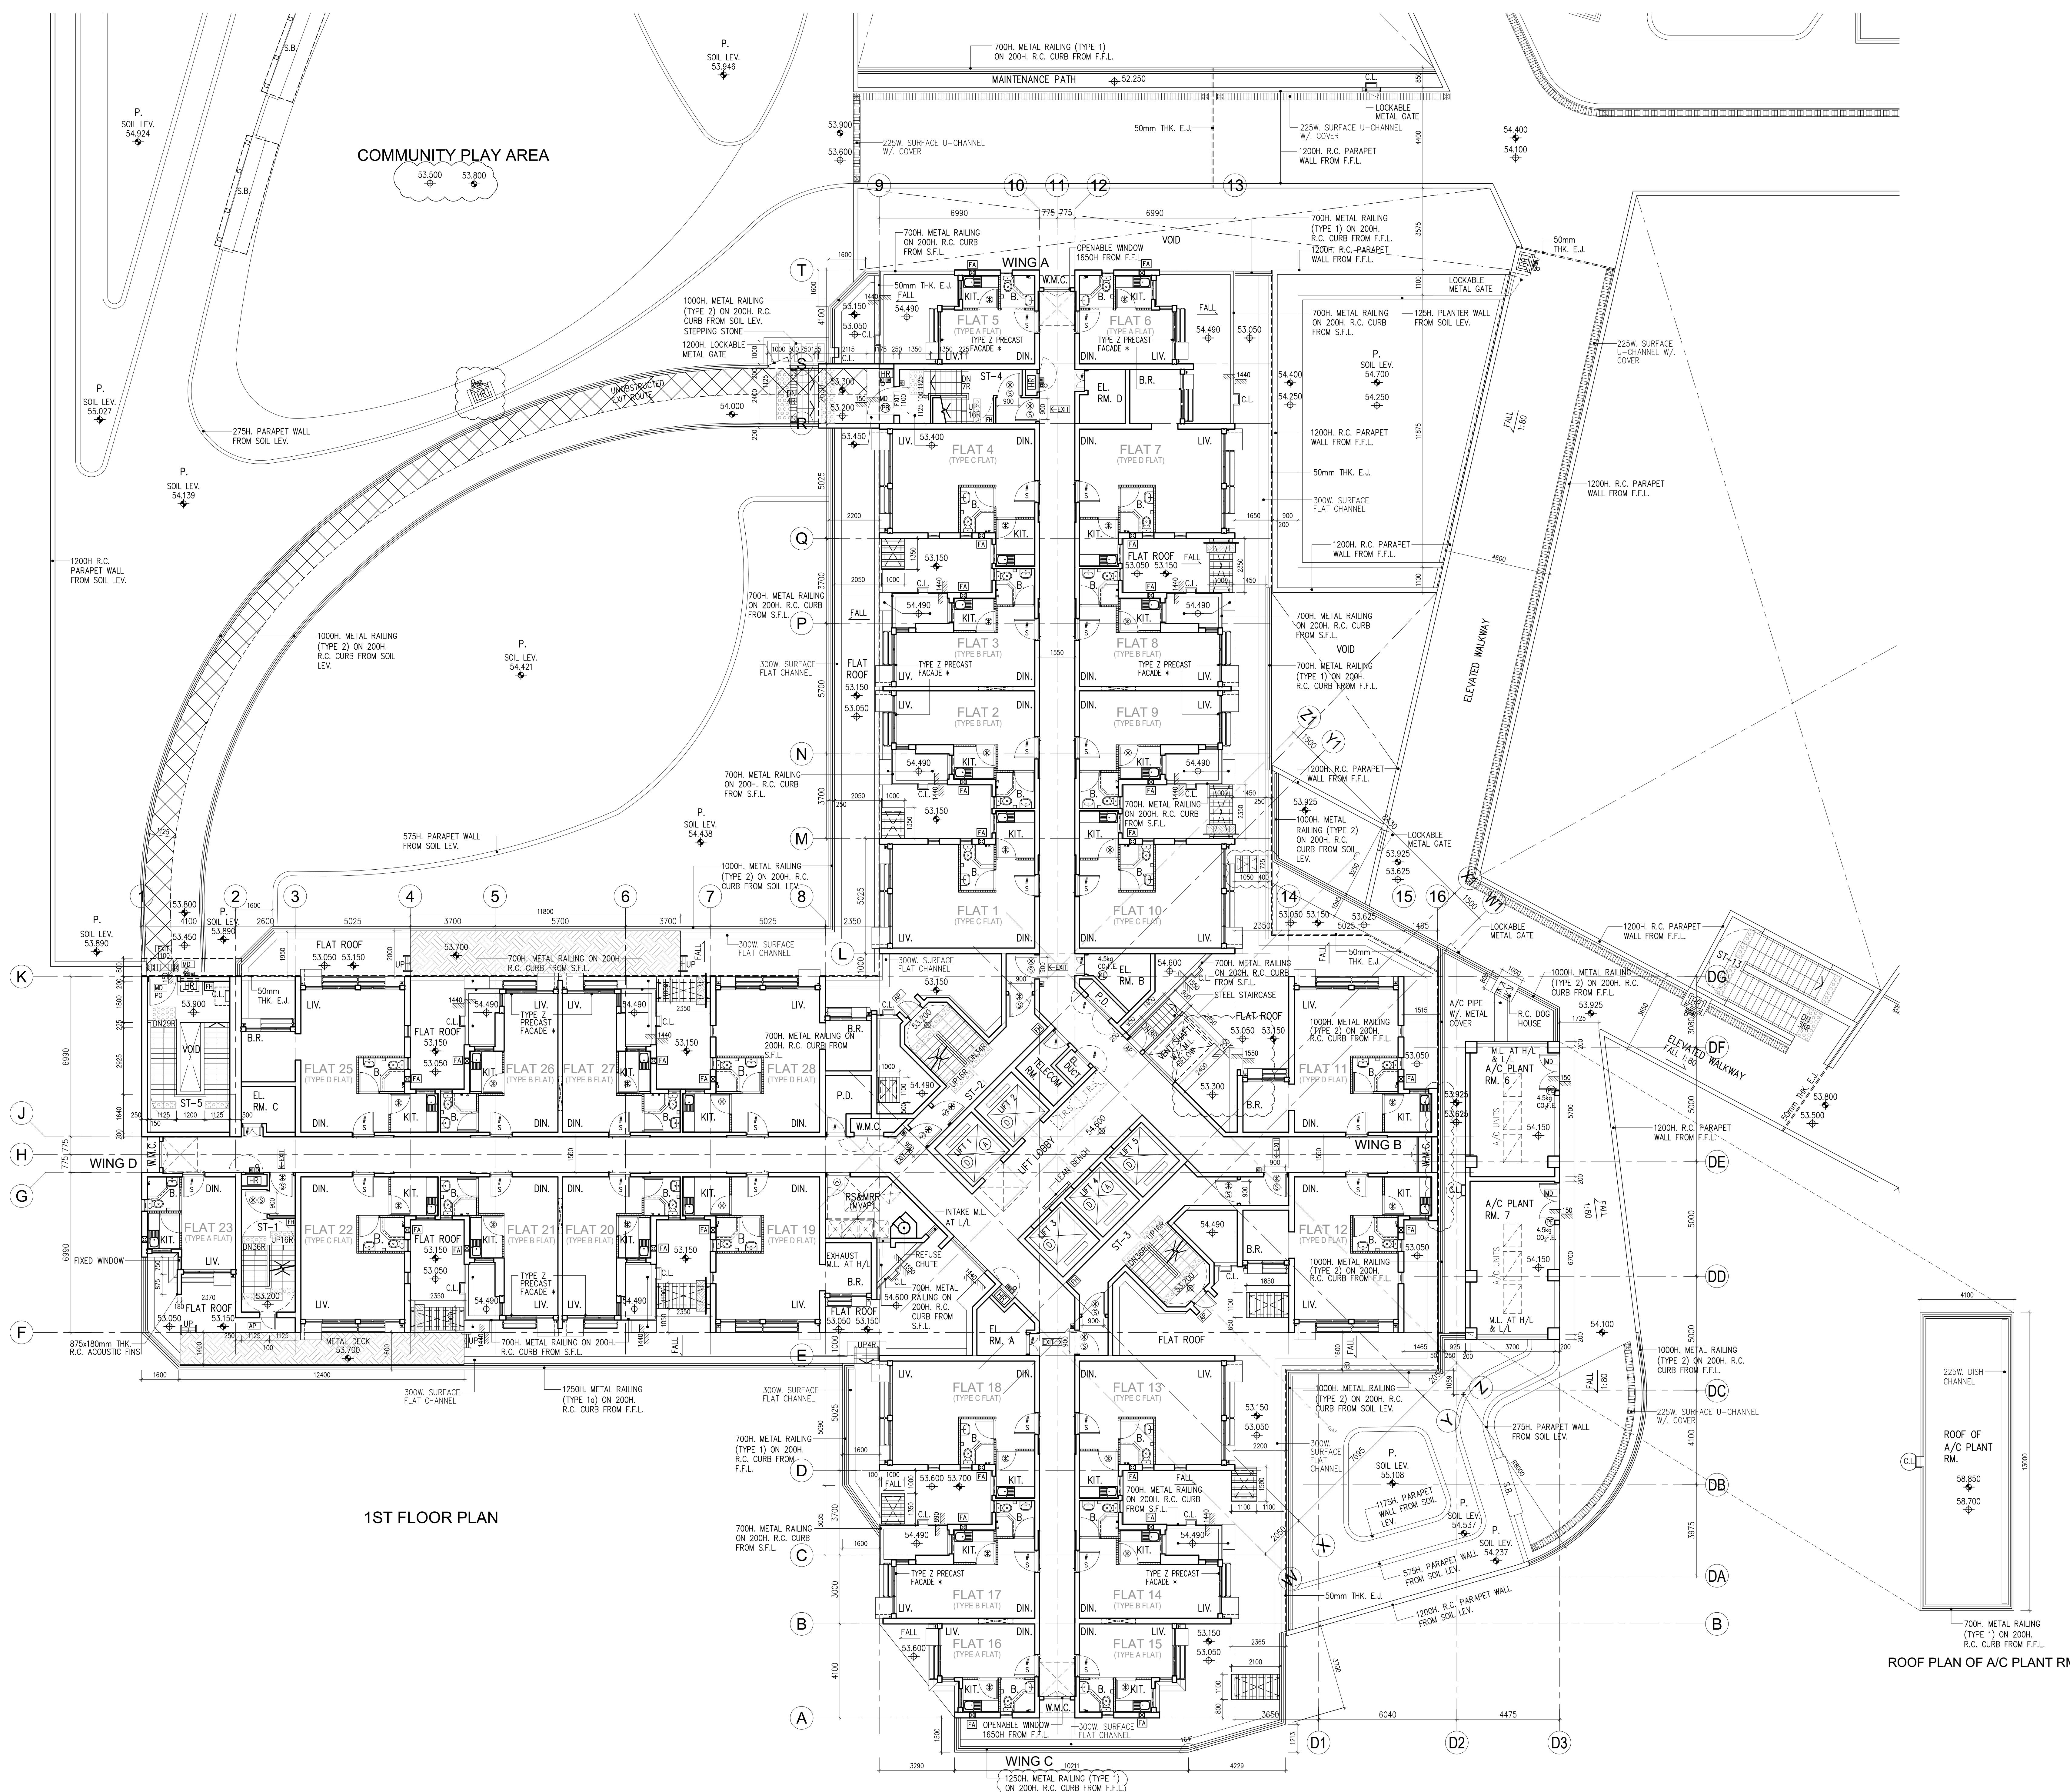

1ST FLOOR PLAN

ROOF PLAN OF A/C PLANT RM.

NOTES

REVISIONS		INITIAL AND DESIGNATION		
NO.	DESCRIPTION AND DATE	DWN	CHK	AUTH
A	1. STAIRCASE UPDATED	TL	CK	FC
2	E.J. REVISED			
TENDER ADDENDUM NO.1 (01/2020)		ORIGINAL SIGNED		
B	1. METAL LOUVRES ADDED	CK	CK	FC
2	RAILINGS REVISED			
3	SURFACE FLAT CHANNEL REVISED			
TENDER ADDENDUM NO.2 (01/2020)		ORIGINAL SIGNED		
C	1. STAIRCASE REVISED	TL	CK	FC
2	C.L. ADDED			
3	H.R. CABINET ADDED			
4	A/C PLANT RM. REVISED			
5	W.M.C. DOOR REVISED			
(17/06/2020)		ORIGINAL SIGNED		
D	1. PLANTERS REVISED	CK	CK	FC
2	WINDOWS AT END CORRIDOR REVISED			
3	FIXED WINDOW FOR FLAT 23 ADDED			
4	STEEL STAIRCASE REVISED			
5	WING REVISED			
6	TYPE 2 PRECAST FACADE ADDED			
(19/04/2021)		ORIGINAL SIGNED		
E	1. LEVEL REVISED	CK	CK	FC
2	H.R. CABINET RELOCATED			
3	DOGHOUSE ADDED			
4	RAILING REVISED			
(28/01/2022)				

NAME AND POSITION	INITIAL	DATE
AUTHORISED FOR ISSUE BY: IRIS W.Y. CHAN C.A.M.	ORIGINAL SIGNED	01/2020

andrew lee king fun & associates architects ltd.



AUTHORISED	PETER CHIO ARCHITECT	ORIGINAL SIGNED	01/2020
ENDORSED	FREEMAN CHAN ARCHITECT	ORIGINAL SIGNED	01/2020
CHECKED	P.M. TANG TECHNICAL OFFICER	ORIGINAL SIGNED	01/2020
DRAWN	C.K. FAN TECHNICAL OFFICER	ORIGINAL SIGNED	01/2020

PROJECT
PUBLIC HOUSING DEVELOPMENT
AT TAI PO AREA 9, TAI PO

JOB NO. A-1620
DRAWING TITLE
BLOCK 2 -
1ST FLOOR PLAN

SCALE 1:100 @ A0, 1:300 @ A3
DRAWING NO.
TP13/BL2/A/O-03/E

SOURCE
ICU NO.

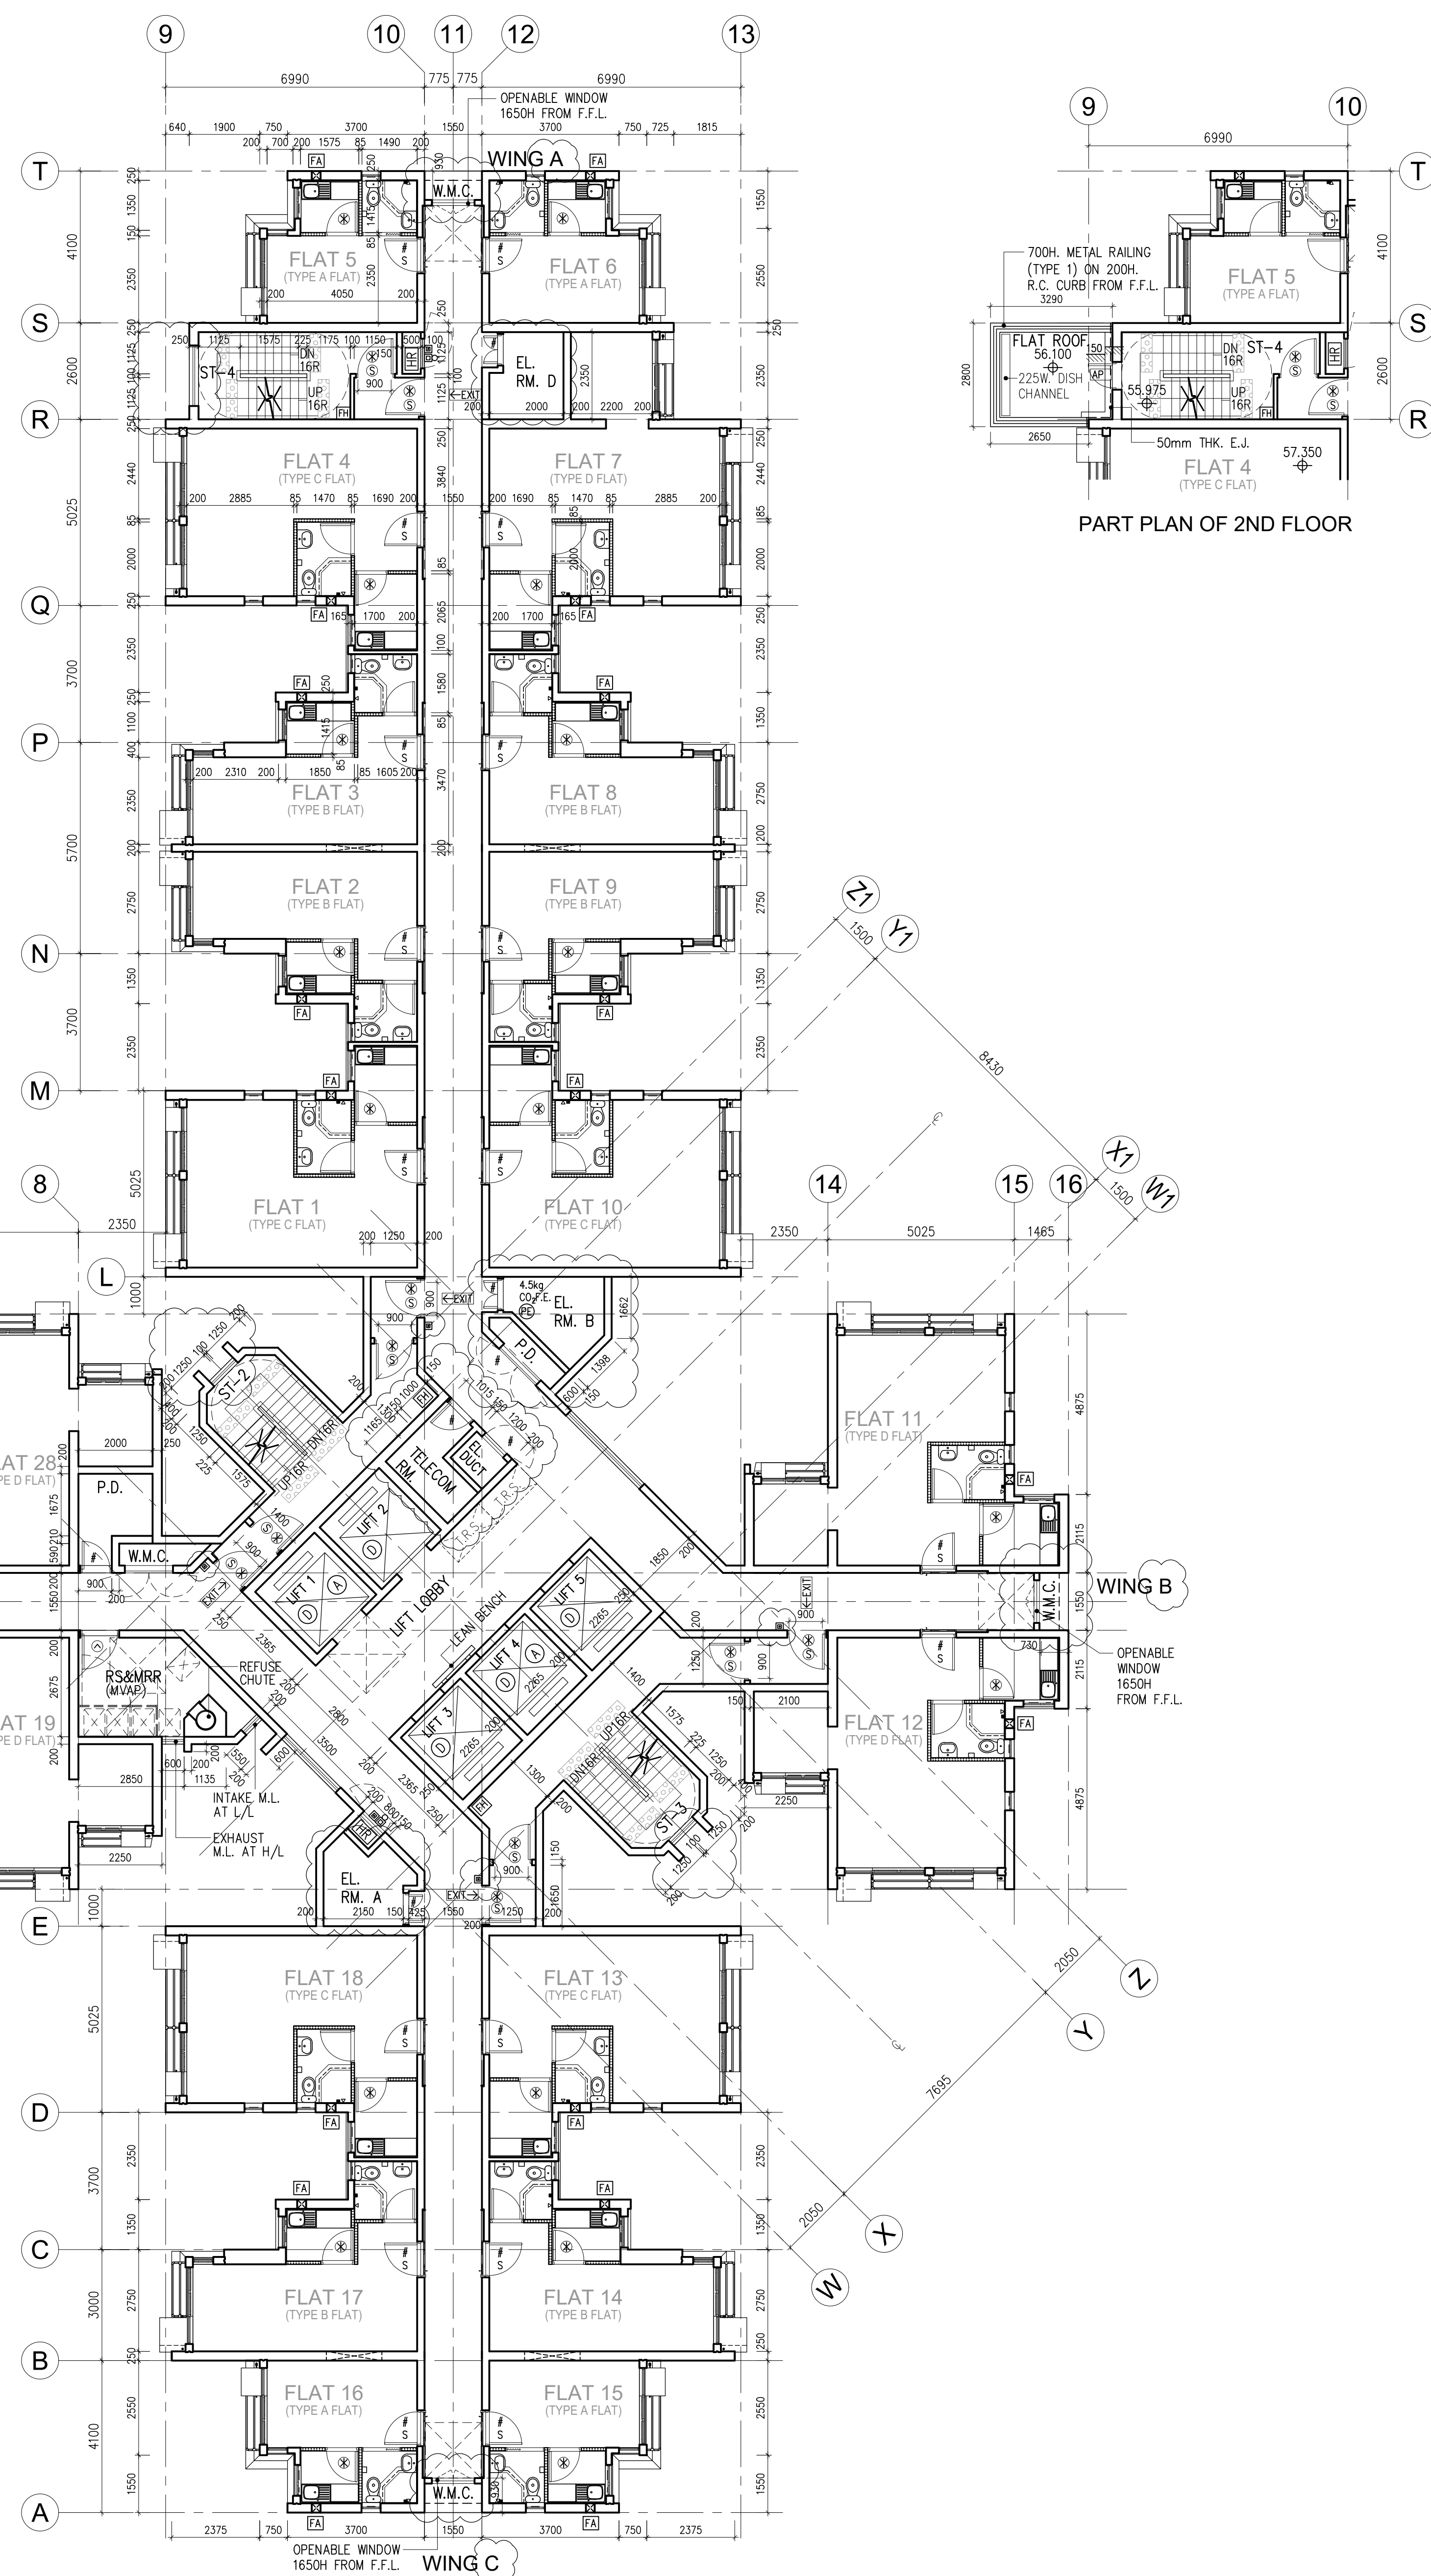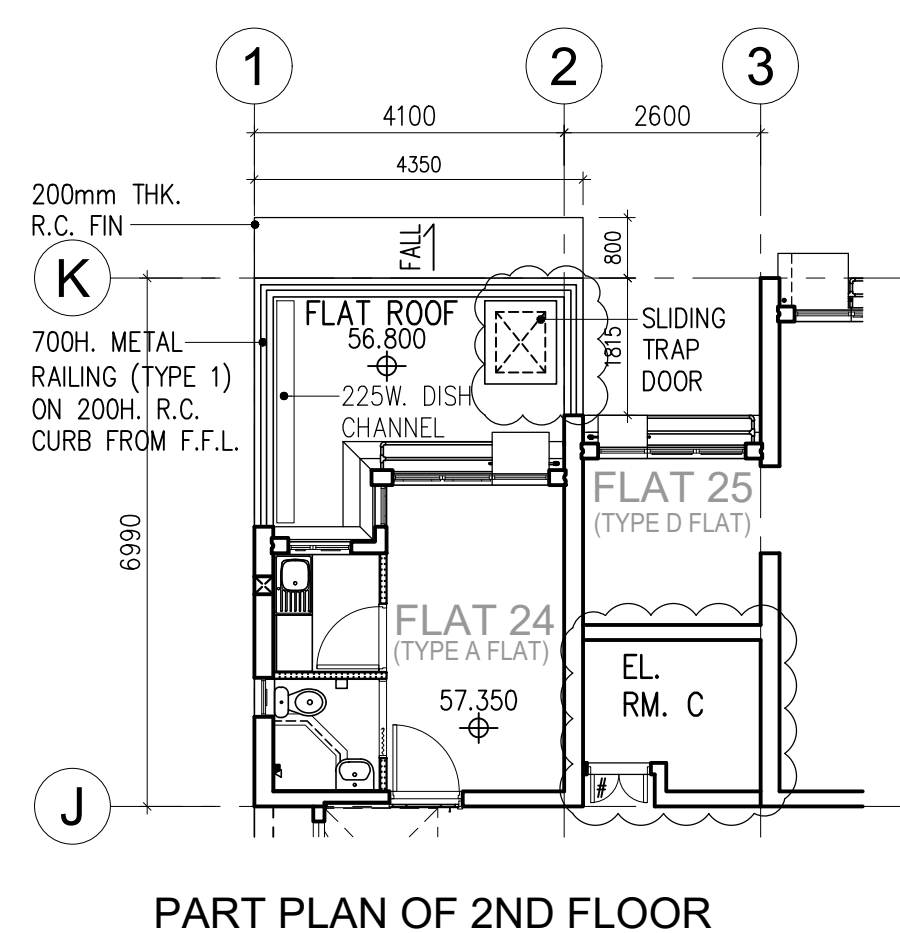

NOTES

REVISIONS		INITIAL AND DESIGNATION		
NO	DESCRIPTION AND DATE	DWN	CKD	AUTH
A	1. R.C. FIN ADDED	CK	CK	FC
TENDER ADDENDUM NO.2 (01/2020)		ORIGINAL SIGNED		
B	1. WM.C. DOOR REVISED 2. PART PLAN ADDED	TL	CK	FC
(17/08/2020)		ORIGINAL SIGNED		
C	1. WINDOWS AT END CORRIDOR REVISED 2. EXIST WINDOW FOR FLAT 23 ADDED 3. WING REVISED 4. TELECOM RM. REVISED	CK	CK	FC
(28/01/2022)				

	NAME AND POSITION	INITIAL	DATE
AUTHORISED FOR ISSUE BY HN	IRIS W.Y. CHAN CAIS	ORIGINAL SIGNED	01/2020

andrew lee king fun
& associates architects ltd.

AUTHORISED	PETER CHO ARCHITECT	ORIGINAL SIGNED	01/2020
ENDORSED	FREEMAN CHAN ARCHITECT	ORIGINAL SIGNED	01/2020
CHECKED	P.M. TANG TECHNICAL OFFICER	ORIGINAL SIGNED	01/2020
DRAWN	C.K. FAN TECHNICAL OFFICER	ORIGINAL SIGNED	01/2020

PROJECT
PUBLIC HOUSING DEVELOPMENT
AT TAI PO AREA 9, TAI PO

JOB NO. A-1620

DRAWING TITLE
BLOCK 2 -
TYPICAL FLOOR PLAN
(2ND TO 30TH FLOOR)


SCALE 1 : 100 @ A0, 1 : 300 @ A3

DRAWING NO.


TP13/BL2/A/LO-04/C


SOURCE

ICU NO

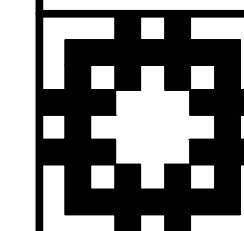

HOUSING DEPARTMENT

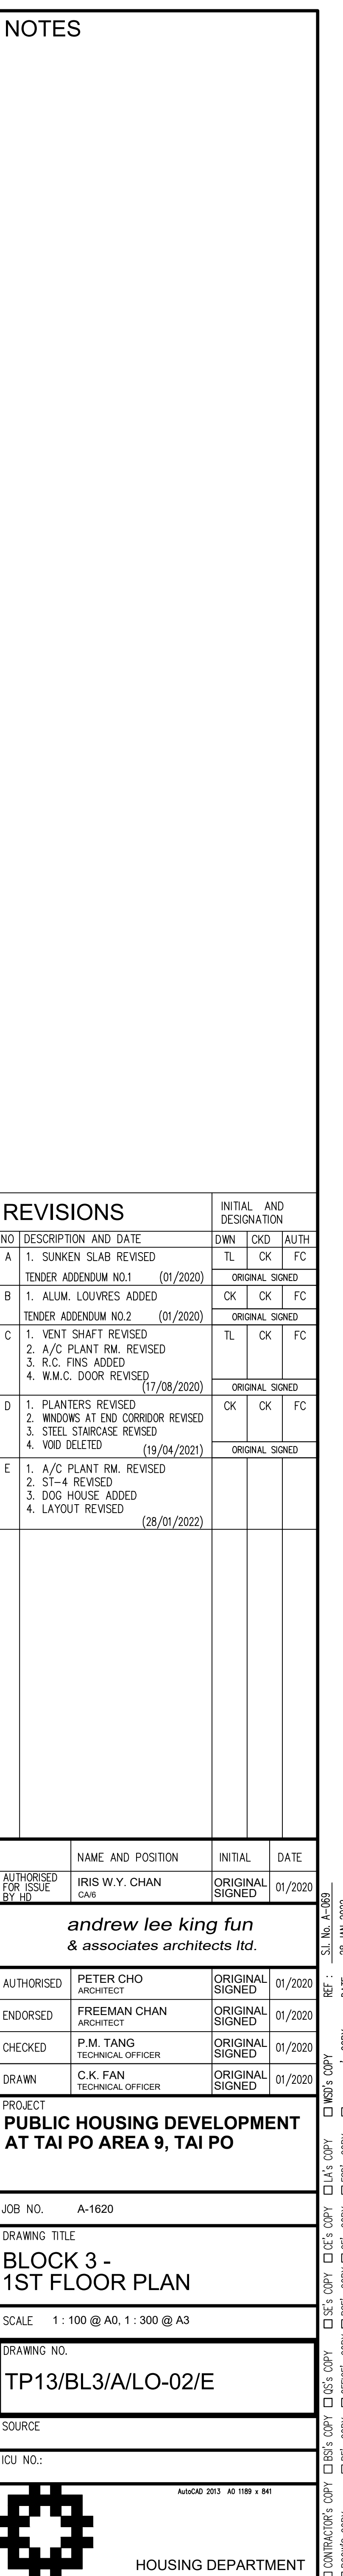

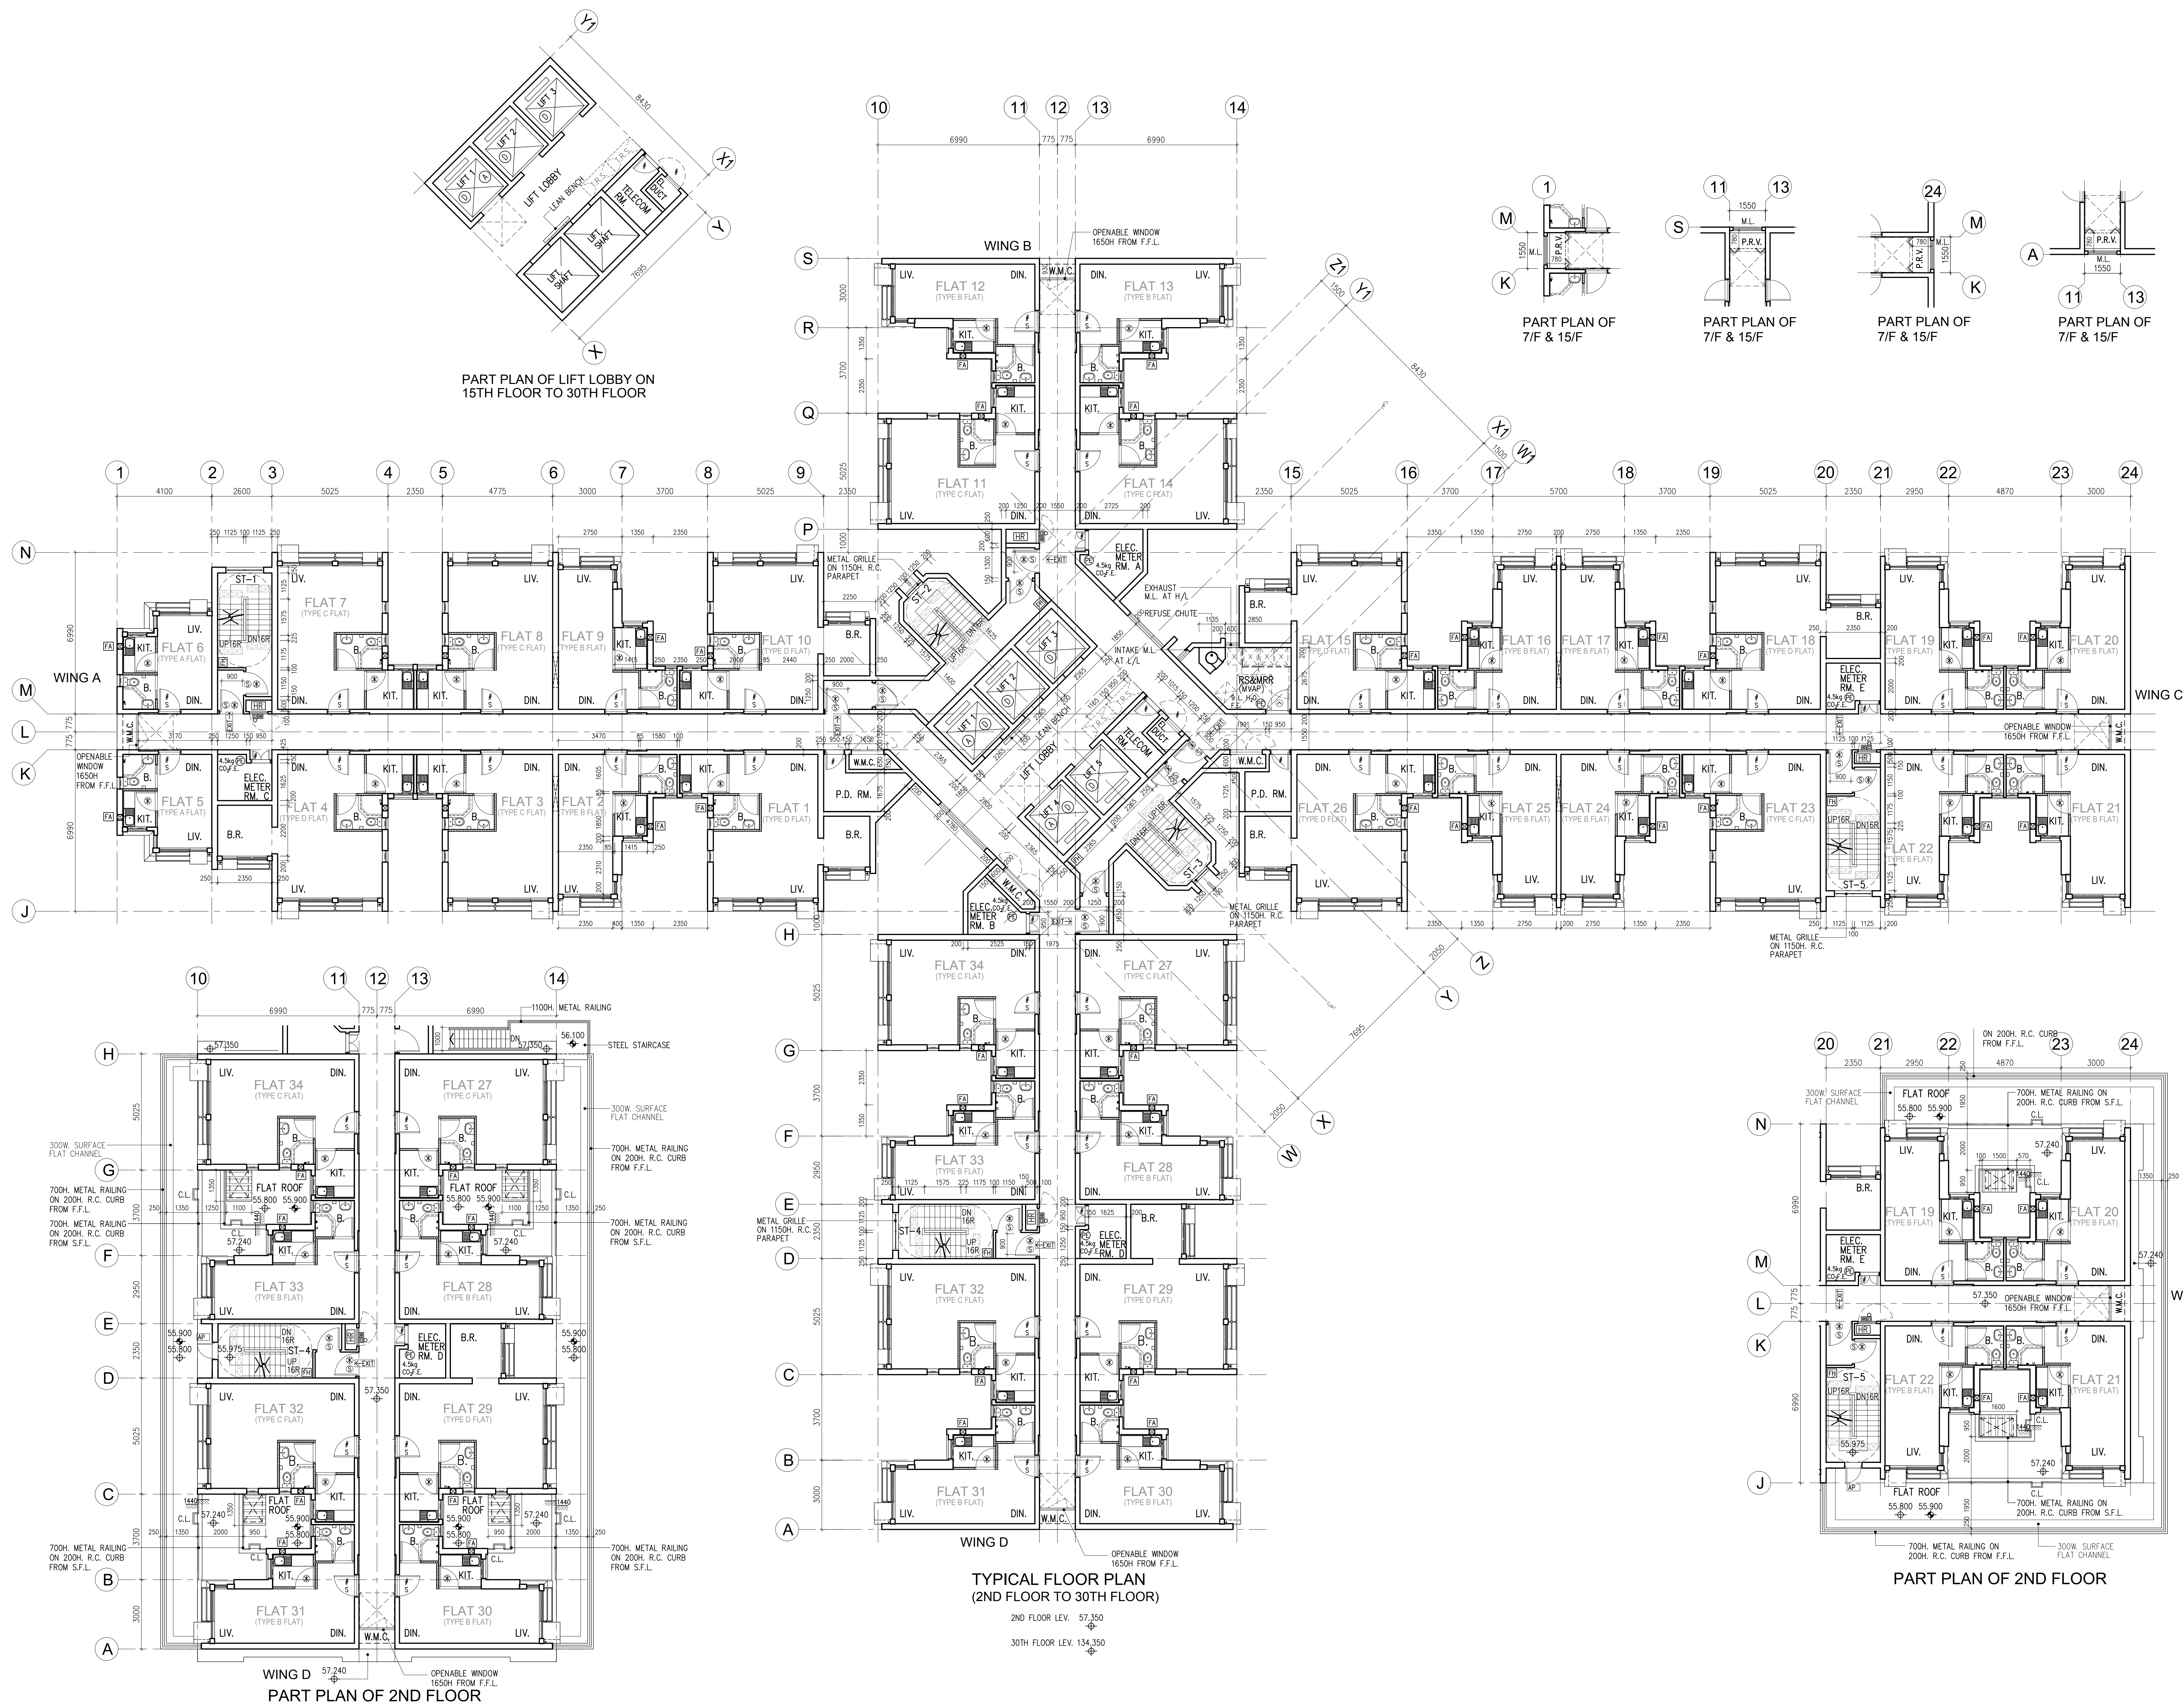

NOTES

REVISIONS

NO.	DESCRIPTION AND DATE	INITIAL	AND DESIGNATION
1		DWN	CKD
2		CKD	AUTH

NAME AND POSITION	INITIAL	DATE
AUTHORISED FOR ISSUE IRIS W. Y. CHAN CANE	ORIGINAL SIGNED	01/2020

andrew lee king fun
& associates architects ltd.

AUTHORISED	PETER CHIO ARCHITECT	ORIGINAL SIGNED	01/2020
ENDORSED	FREEMAN CHAN ARCHITECT	ORIGINAL SIGNED	01/2020
CHECKED	P. M. TANG TECHNICAL OFFICER	ORIGINAL SIGNED	01/2020
DRAWN	C. K. FAN TECHNICAL OFFICER	ORIGINAL SIGNED	01/2020

PROJECT
PUBLIC HOUSING DEVELOPMENT
AT TAI PO AREA 9, TAI PO

JOB NO.	A-1620
---------	--------


DRAWING TITLE
BLOCK 3 -
TYPICAL FLOOR PLAN
(2ND TO 30TH FLOOR)

SCALE 1:100 @ A0, 1:300 @ A3



DRAWING NO.
TP13/BL3/A/O-03

SOURCE

CU NO.

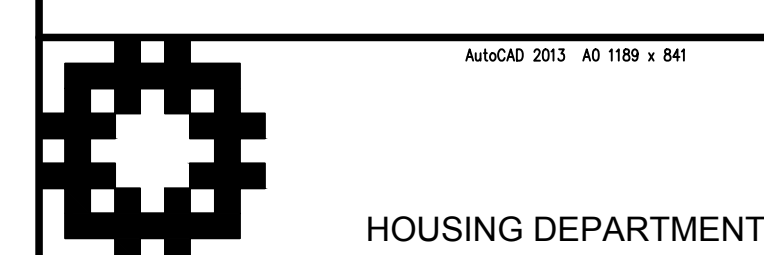

HOUSING DEPARTMENT

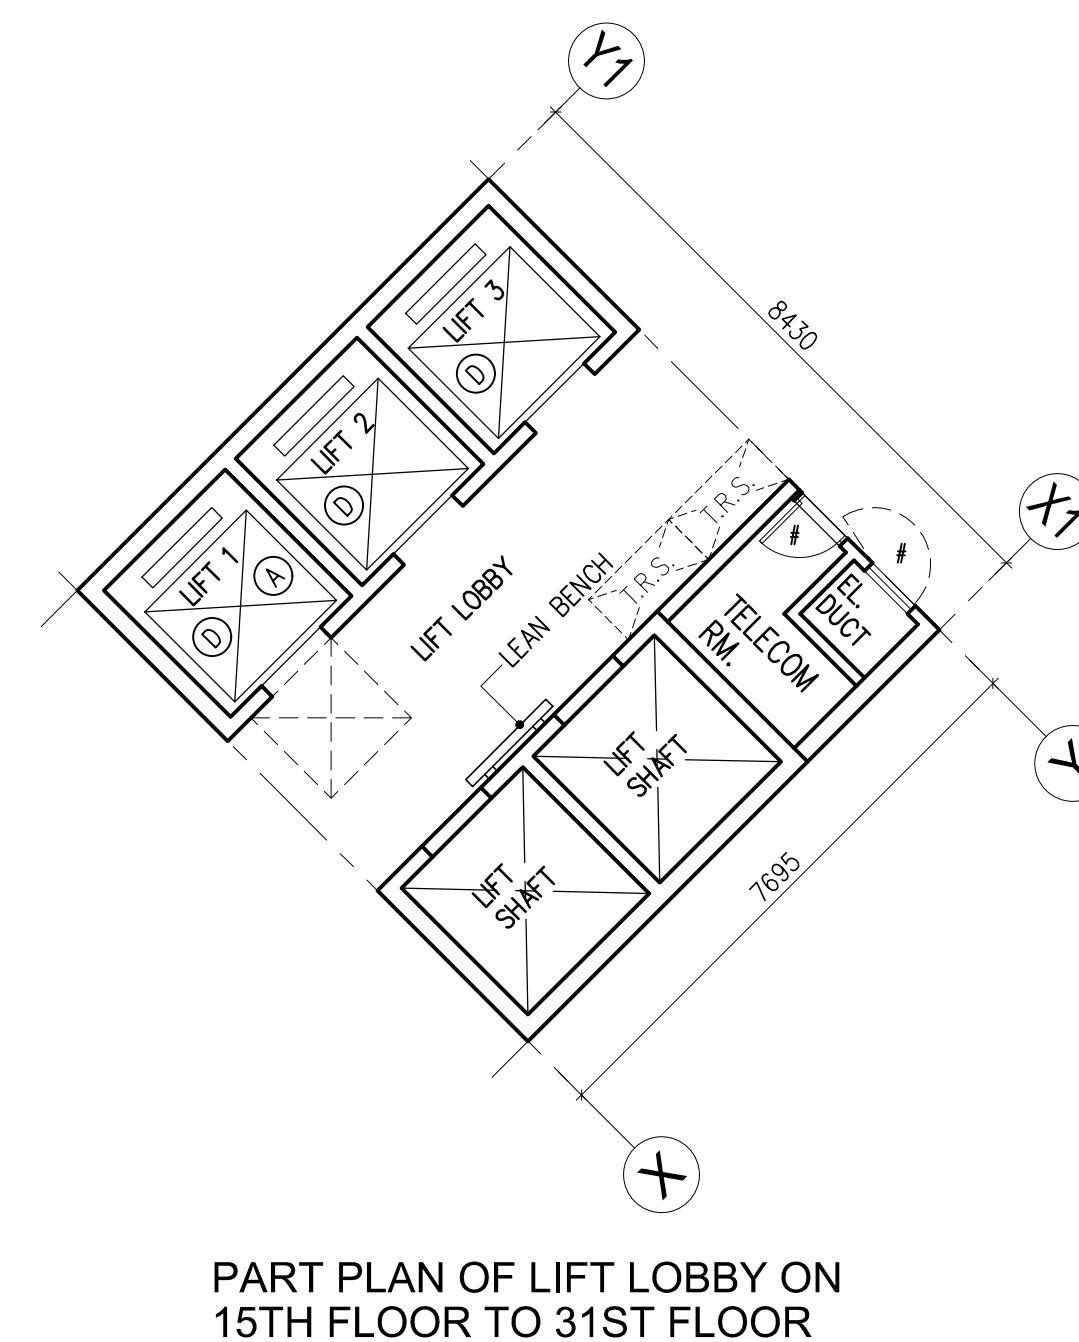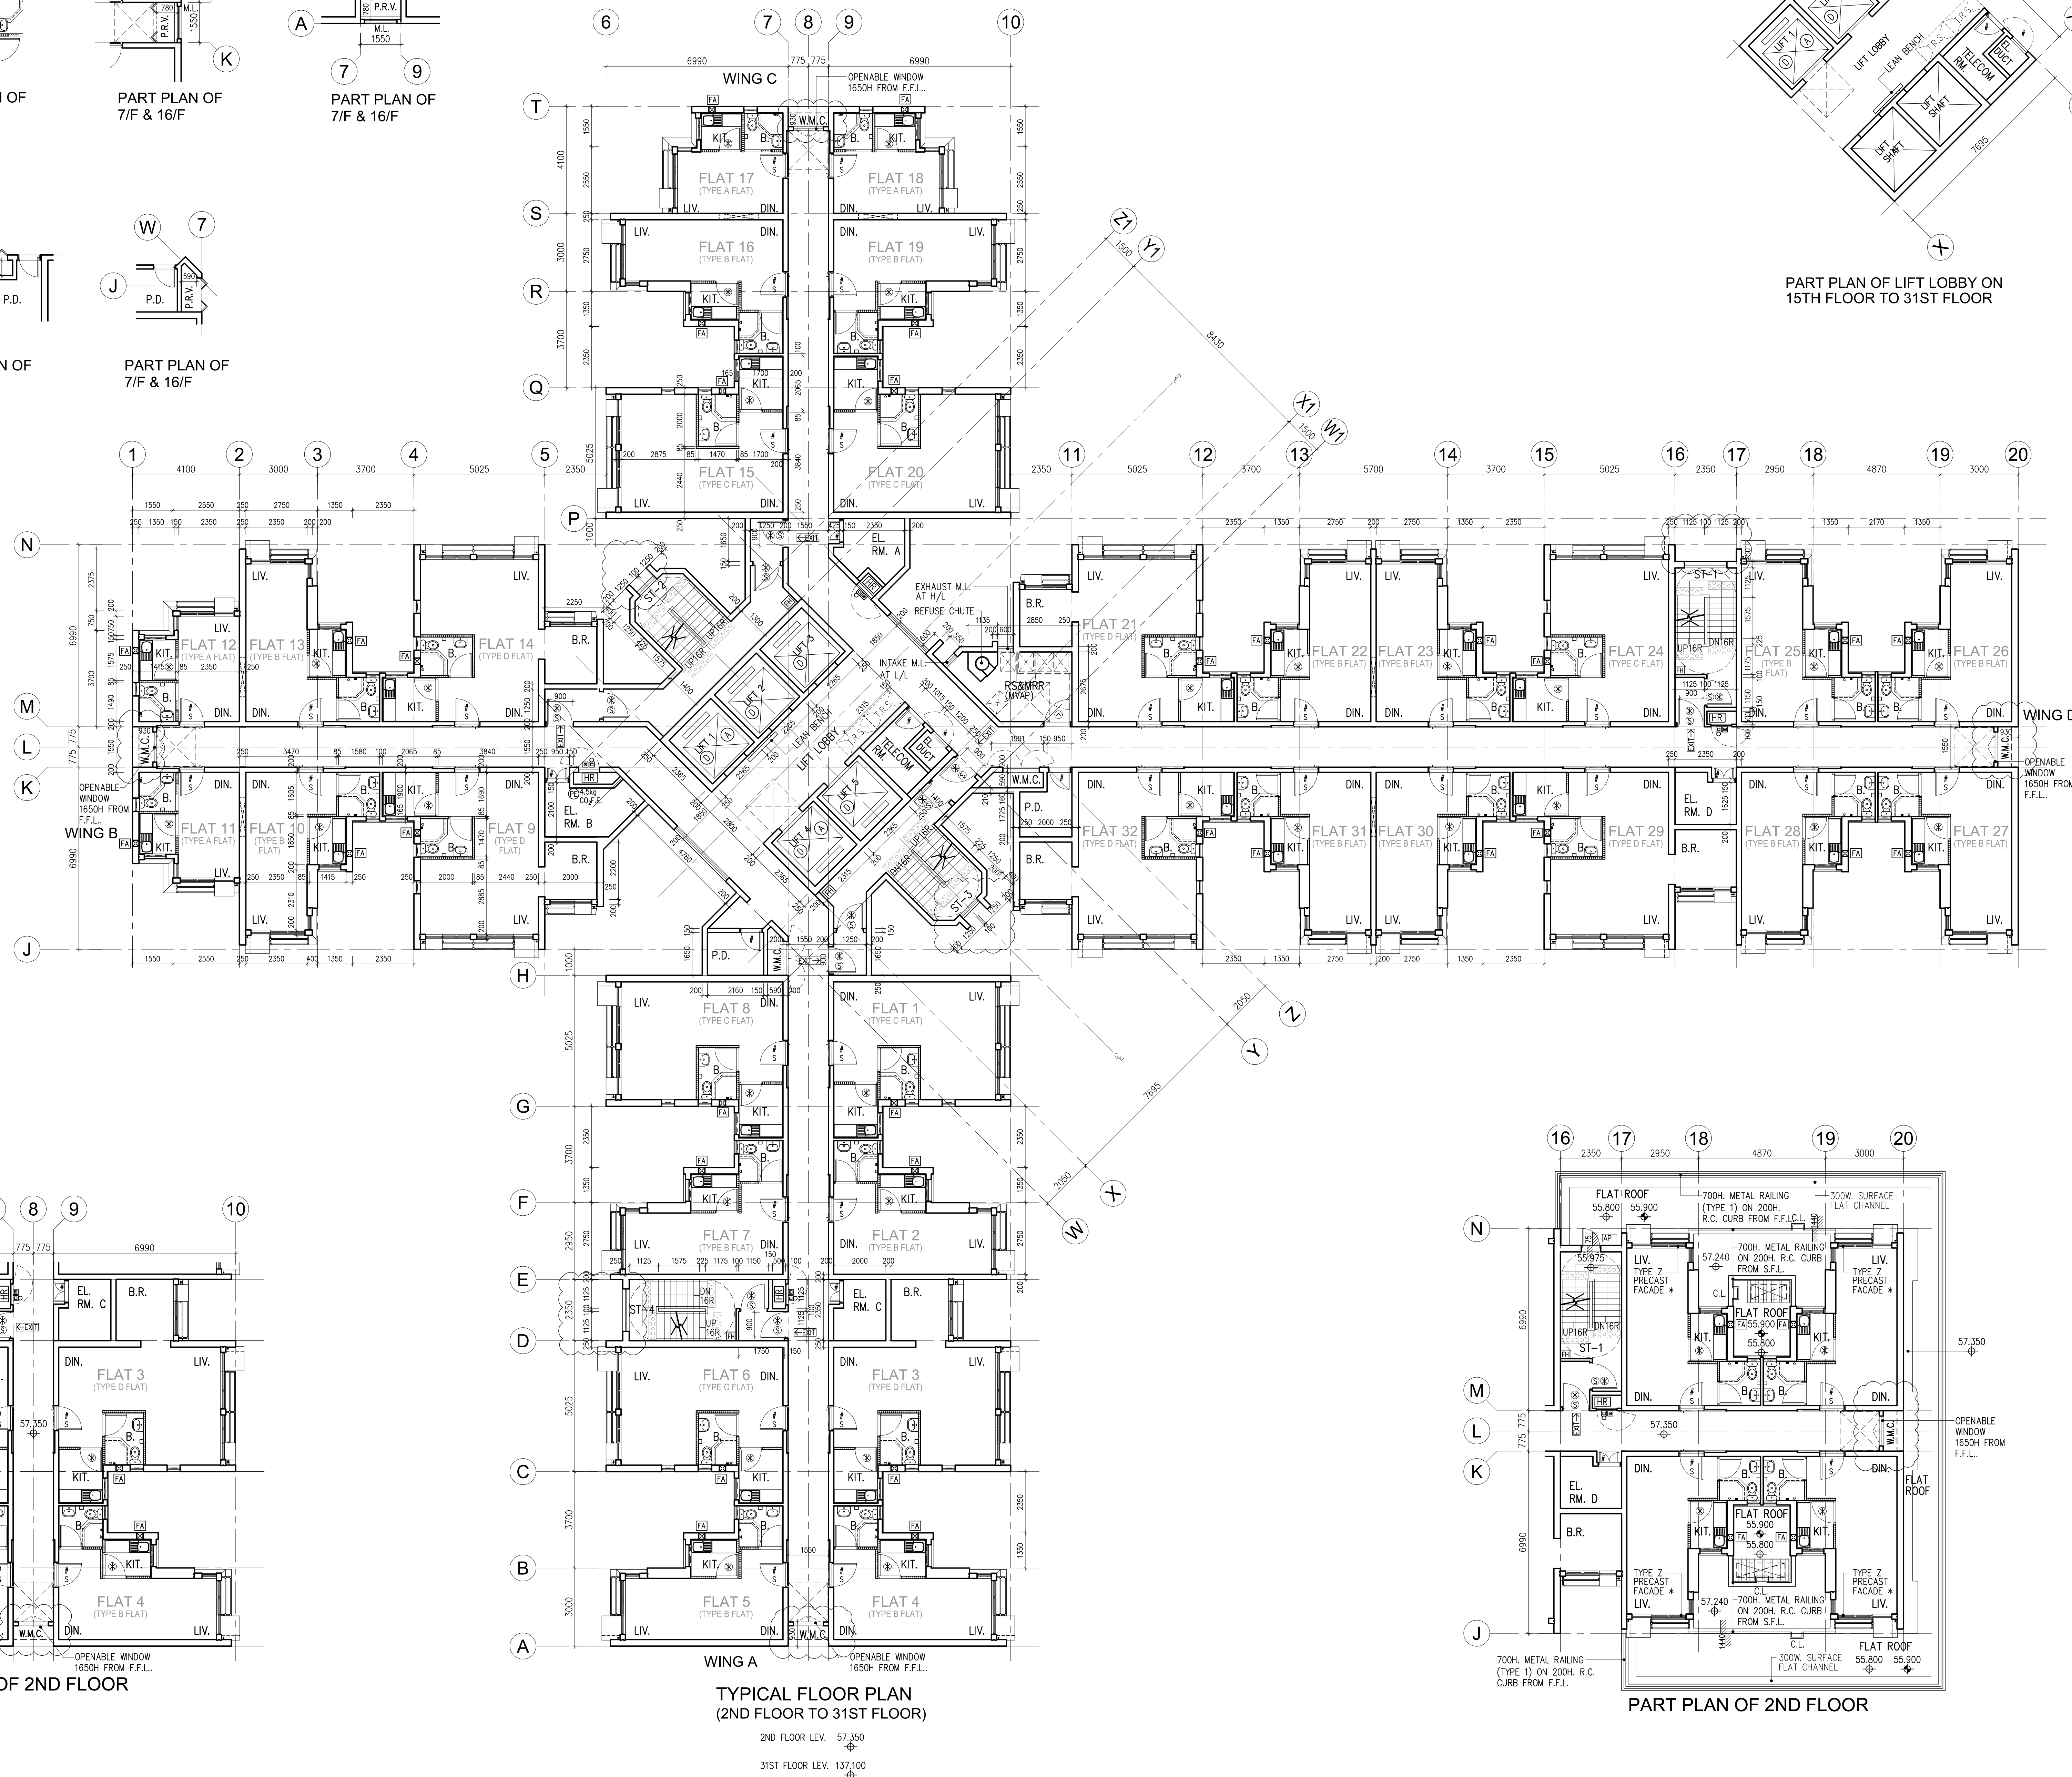PART PLAN OF LIFT LOBBY ON
15TH FLOOR TO 31ST FLOOR

PART PLAN OF 2ND FLOOR

TYPICAL FLOOR PLAN
(2ND FLOOR TO 31ST FLOOR)

2ND FLOOR LEV. 57.350
31ST FLOOR LEV. 137.100

PART PLAN OF 2ND FLOOR

NOTES

REVISIONS		INITIAL AND DESIGNATION		
NO	DESCRIPTION AND DATE	DWN	CKD	AUTH
A	1. W.M.C. DOOR REVISED 2. PART PLAN ADDED (17/08/2020)	TL	CK	FC
		ORIGINAL SIGNED		
B	1. WINDOWS AT END CORRIDOR REVISED 2. ROOF PLAN OF VRV OUTDOOR UNIT RM. ADDED (21/06/2021)	CK	CK	FC

	NAME AND POSITION	INITIAL	DATE
AUTHORISED FOR ISSUE BY: HN	IRIS W.Y. CHAN CA/6	ORIGINAL SIGNED	01/2020

andrew lee king fun
& associates architects ltd.

AUTHORISED	PETER CHO ARCHITECT	ORIGINAL SIGNED	01/2020
ENDORSED	FREEMAN CHAN ARCHITECT	ORIGINAL SIGNED	01/2020
CHECKED	P.M. TANG TECHNICAL OFFICER	ORIGINAL SIGNED	01/2020
DRAWN	C.K. FAN TECHNICAL OFFICER	ORIGINAL SIGNED	01/2020

PROJECT
**PUBLIC HOUSING DEVELOPMENT
AT TAI PO AREA 9, TAI PO**

JOB NO. A-1620


DRAWING TITLE
**BLOCK 4 -
TYPICAL FLOOR PLAN
(2ND TO 31ST FLOOR)**

SCALE 1:100 @ A0, 1:300 @ A3

DRAWING NO.
TP13/BL4/A/LO-03/B

SOURCE

CU NO.:

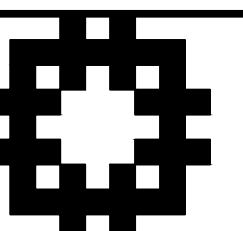

USING DEPARTMENT

REF. :	U. NO. A-104
DATE:	21 JUN, 2021
CONTRACTOR'S COPY	☐ CONTRACTOR'S COPY
BSI's COPY	☐ BSI's COPY
RE's COPY	☐ RE's COPY
OFFICE's COPY	☐ OFFICE's COPY
BSF's COPY	☐ BSF's COPY
GE's COPY	☐ GE's COPY
LA's COPY	☐ LA's COPY
MSD's COPY	☐ MSD's COPY
POW's COPY	☐ POW's COPY
TSO's COPY	☐ TSO's COPY
_____s COPY	☐ _____s COPY

REVISIONS		INITIAL AND DESIGNATION	
NO.	DESCRIPTION AND DATE	OWN	CHK
A	1. W.M.C. DOOR REVISED	TL	CK

NO.	DESCRIPTION AND DATE	OWN	CHK	AUTH
1	W.M.C. DOOR REVISED	TL	CK	FC

NAME AND POSITION	INITIAL	DATE
IRIS W.Y. CHAN C.A.S.	ORIGINAL SIGNED	01/2020

andrew lee king fun & associates architects ltd.		
AUTHORISED	PETER CHIO ARCHITECT	ORIGINAL SIGNED 01/2020
ENDORSED	FREEMAN CHAN ARCHITECT	ORIGINAL SIGNED 01/2020
CHECKED	P.M. TANG TECHNICAL OFFICER	ORIGINAL SIGNED 01/2020
DRAWN	C.K. FAN TECHNICAL OFFICER	ORIGINAL SIGNED 01/2020

PROJECT
**PUBLIC HOUSING DEVELOPMENT
AT TAI PO AREA 9, TAI PO**

JOB NO. A-1620




DRAWING TITLE
**BLOCK 5 -
TYPICAL FLOOR PLAN
(2ND TO 31ST FLOOR)**

SCALE 1:100 @ A0, 1:300 @ A3


DRAWING NO.
TP13/BL5/A/LO-03/A

SOURCE

CU NO.

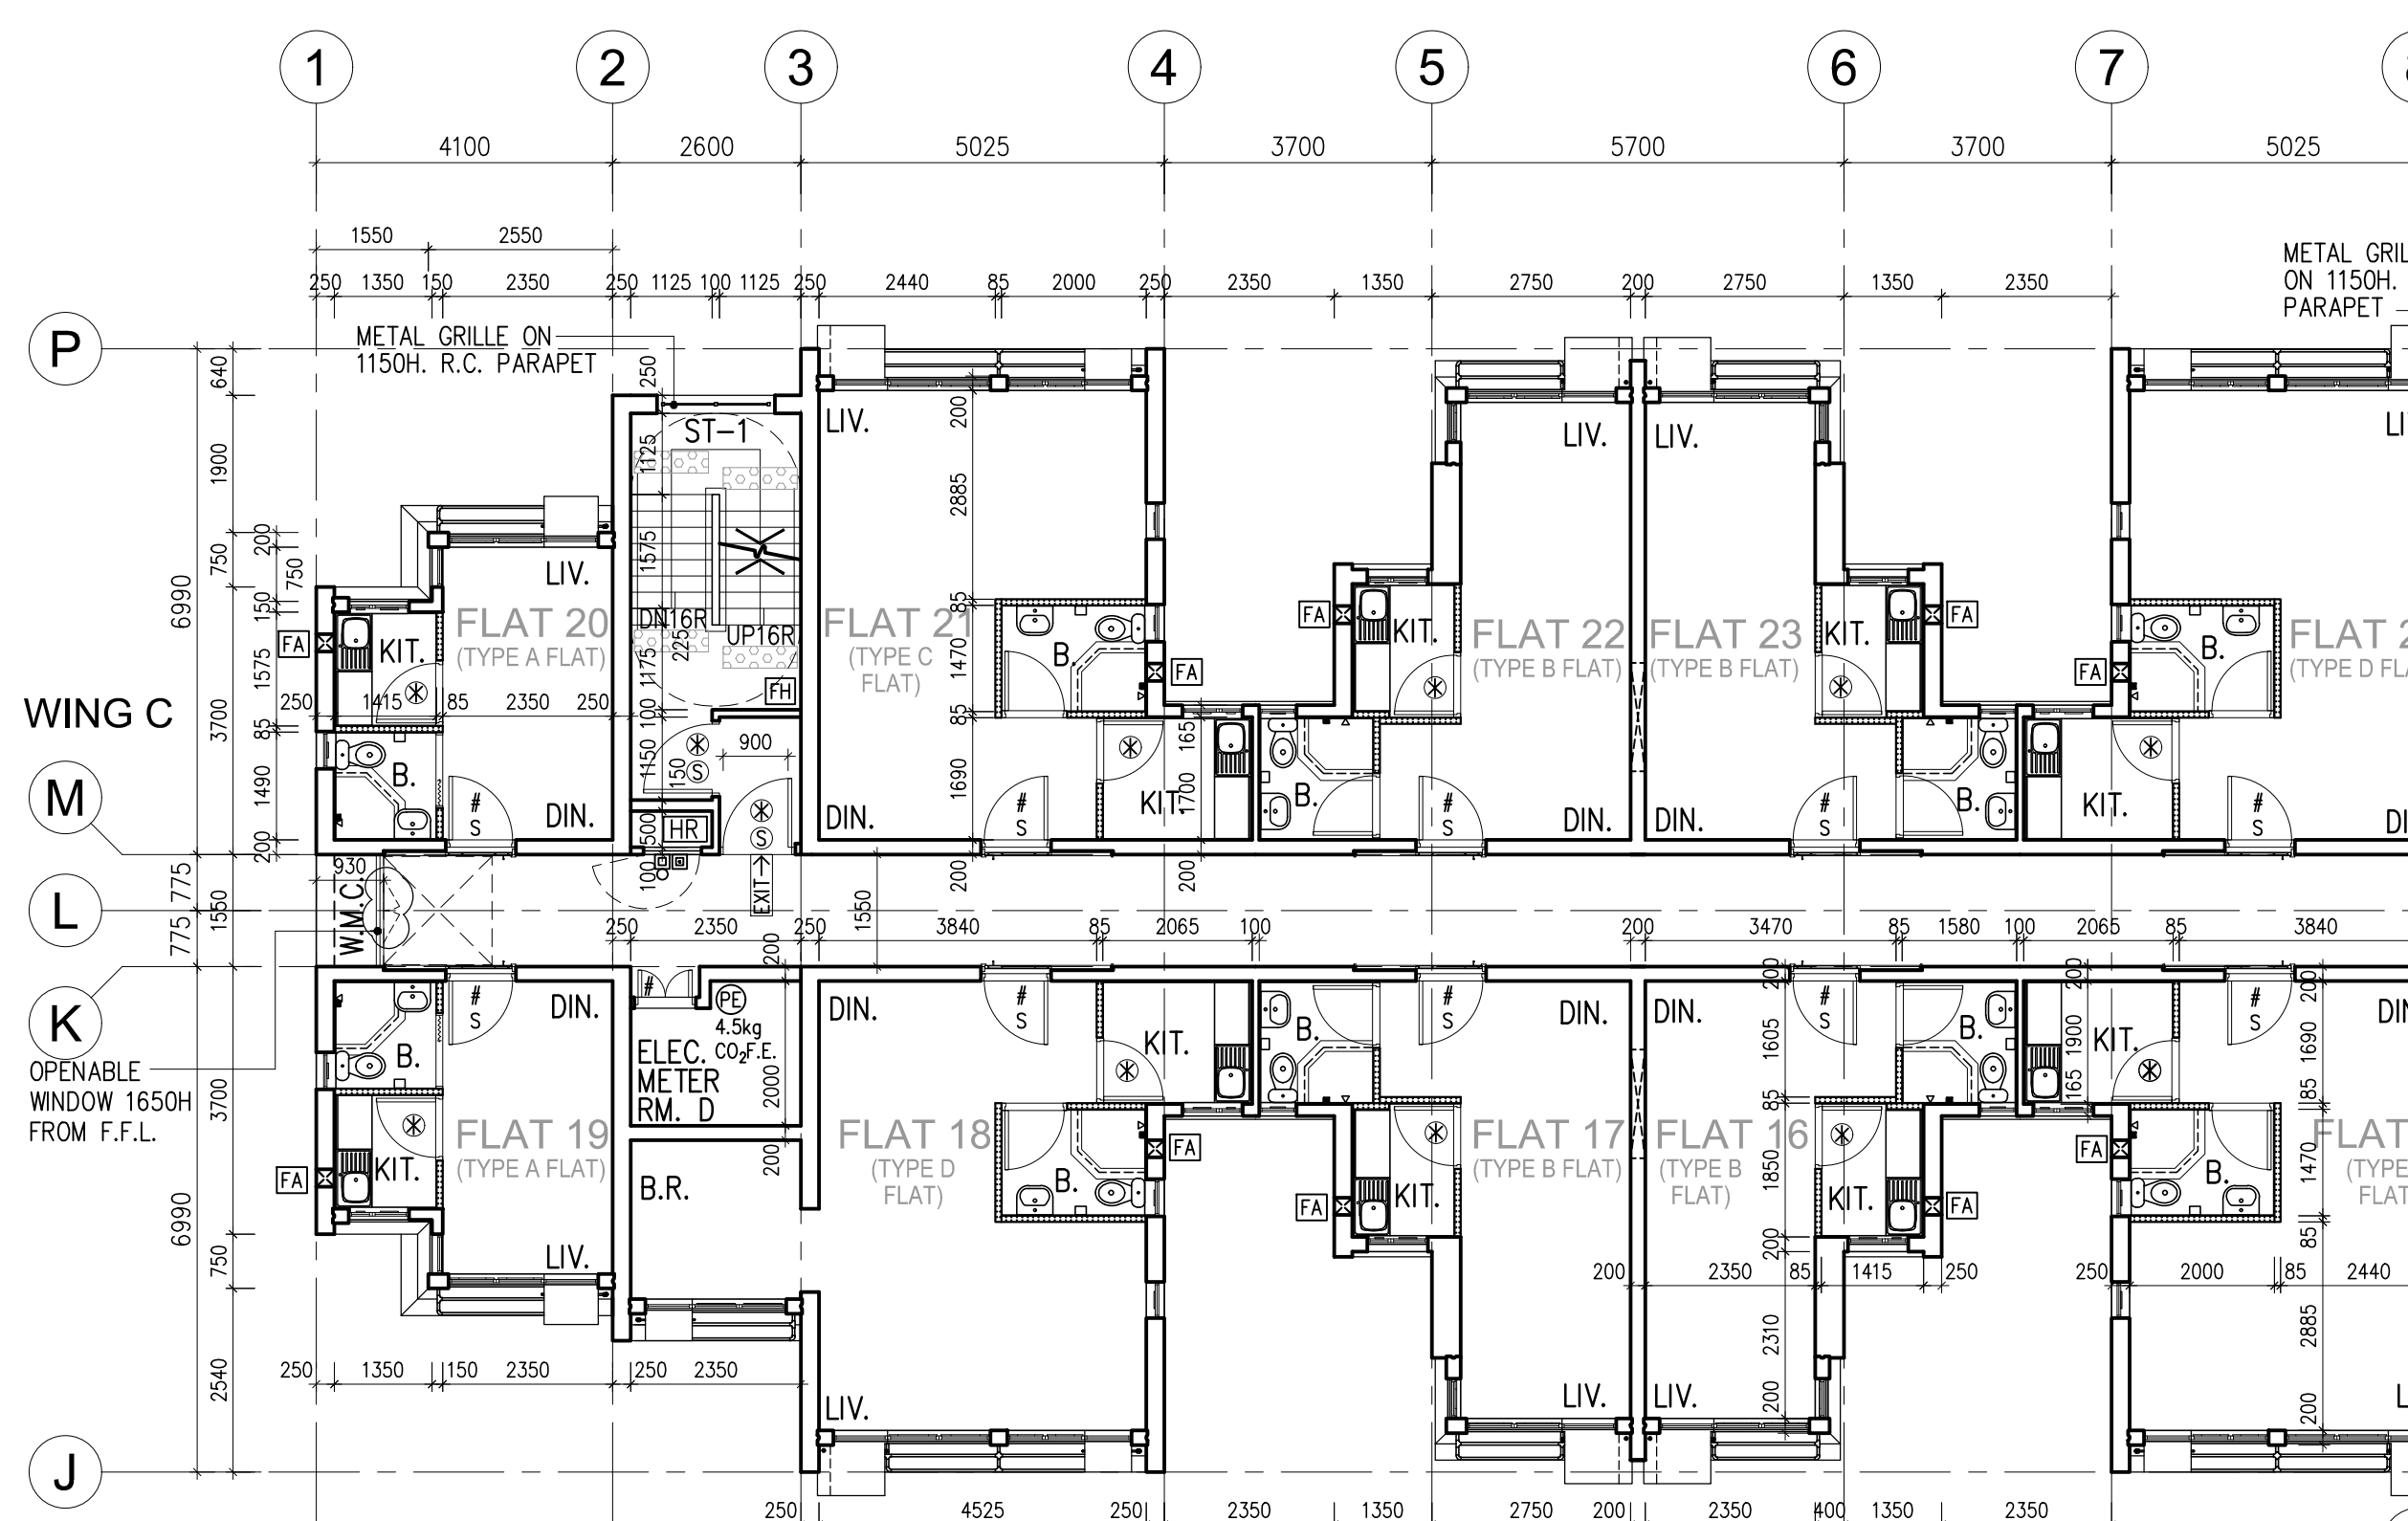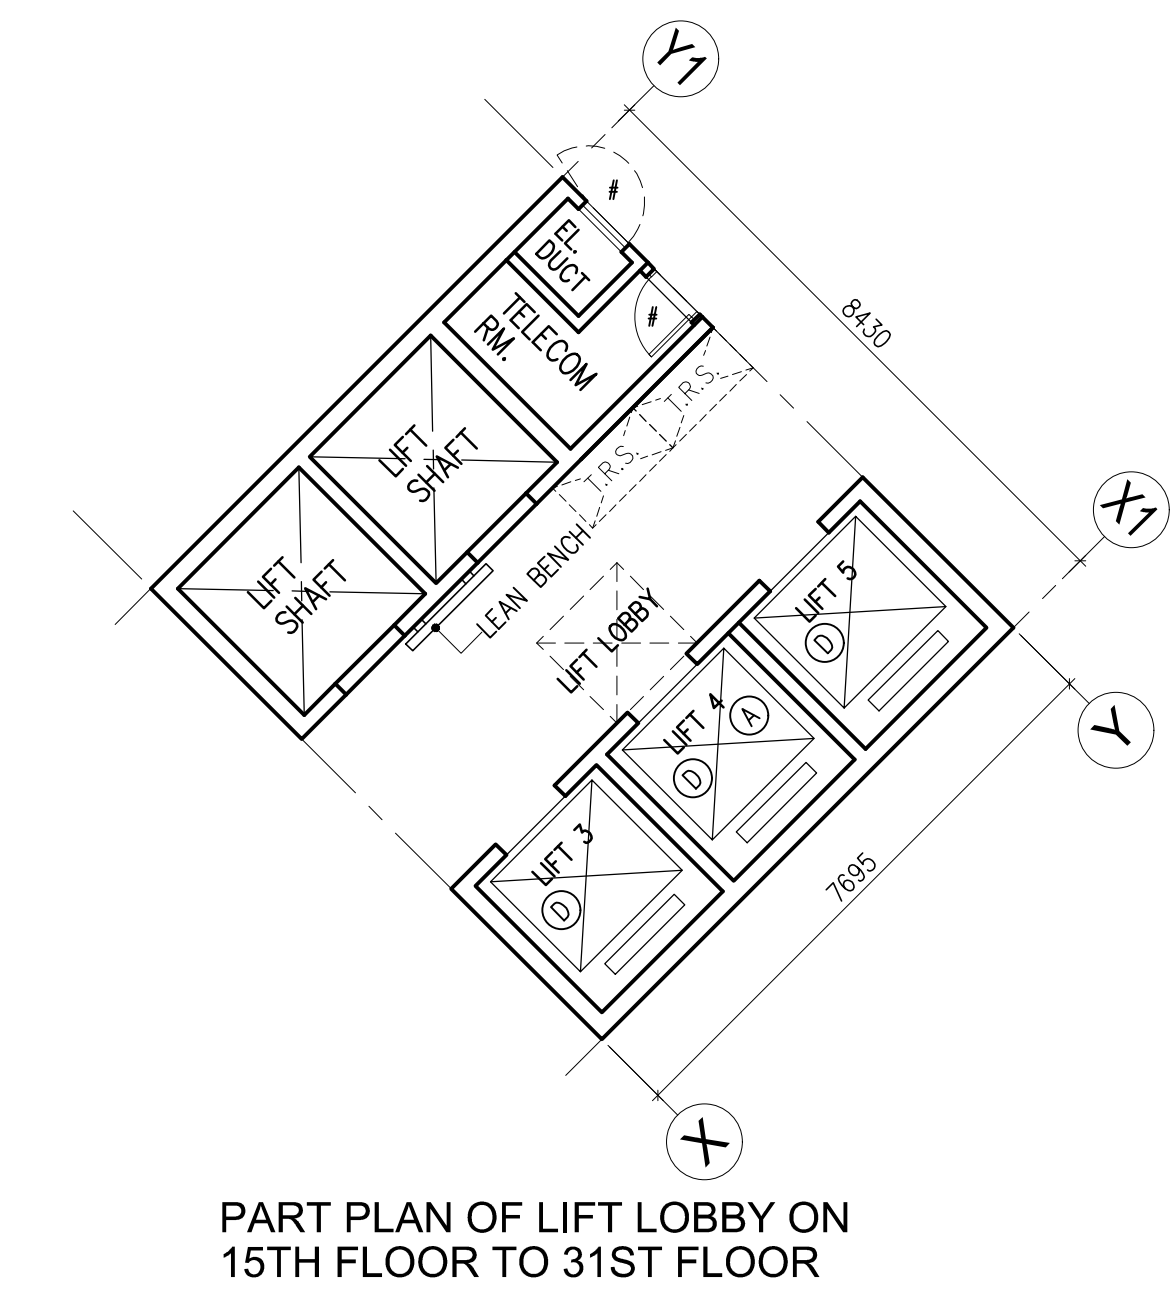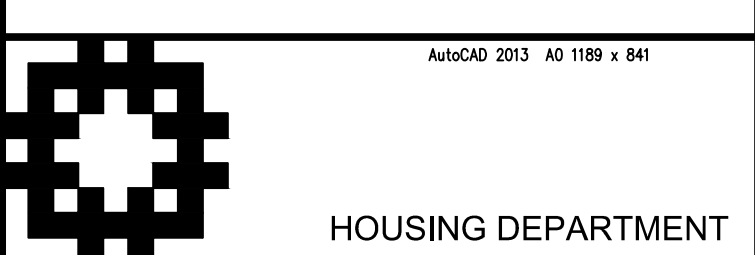


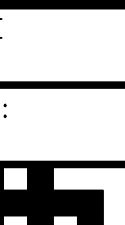

PUBLIC HOUSING DEVELOPMENT AT TAI PO AREA 9, TAI PO	
JOB NO.	A-1620
DRAWING TITLE	
BLOCK 6 - 1ST FLOOR PLAN	
SCALE	1 : 100 @ A0, 1 : 300 @ A3
DRAWING NO.	
TTP13/BL6/A/LO-02/A	
SOURCE	
CU NO.:	
AutocAD 2012 A0 1086 x 841	
	
HOUSING DEPARTMENT	



START PT.
1. C TO 2.400M
2. 2.600M
3. 2.500M
4. 2.500M
5. 2.500M
6. 2.500M

START PT.
1. C TO 1.200M
2. 2.150M
3. 2.350M
4. 2.500M
5. 2.500M
6. 2.600M
7. 2.450M

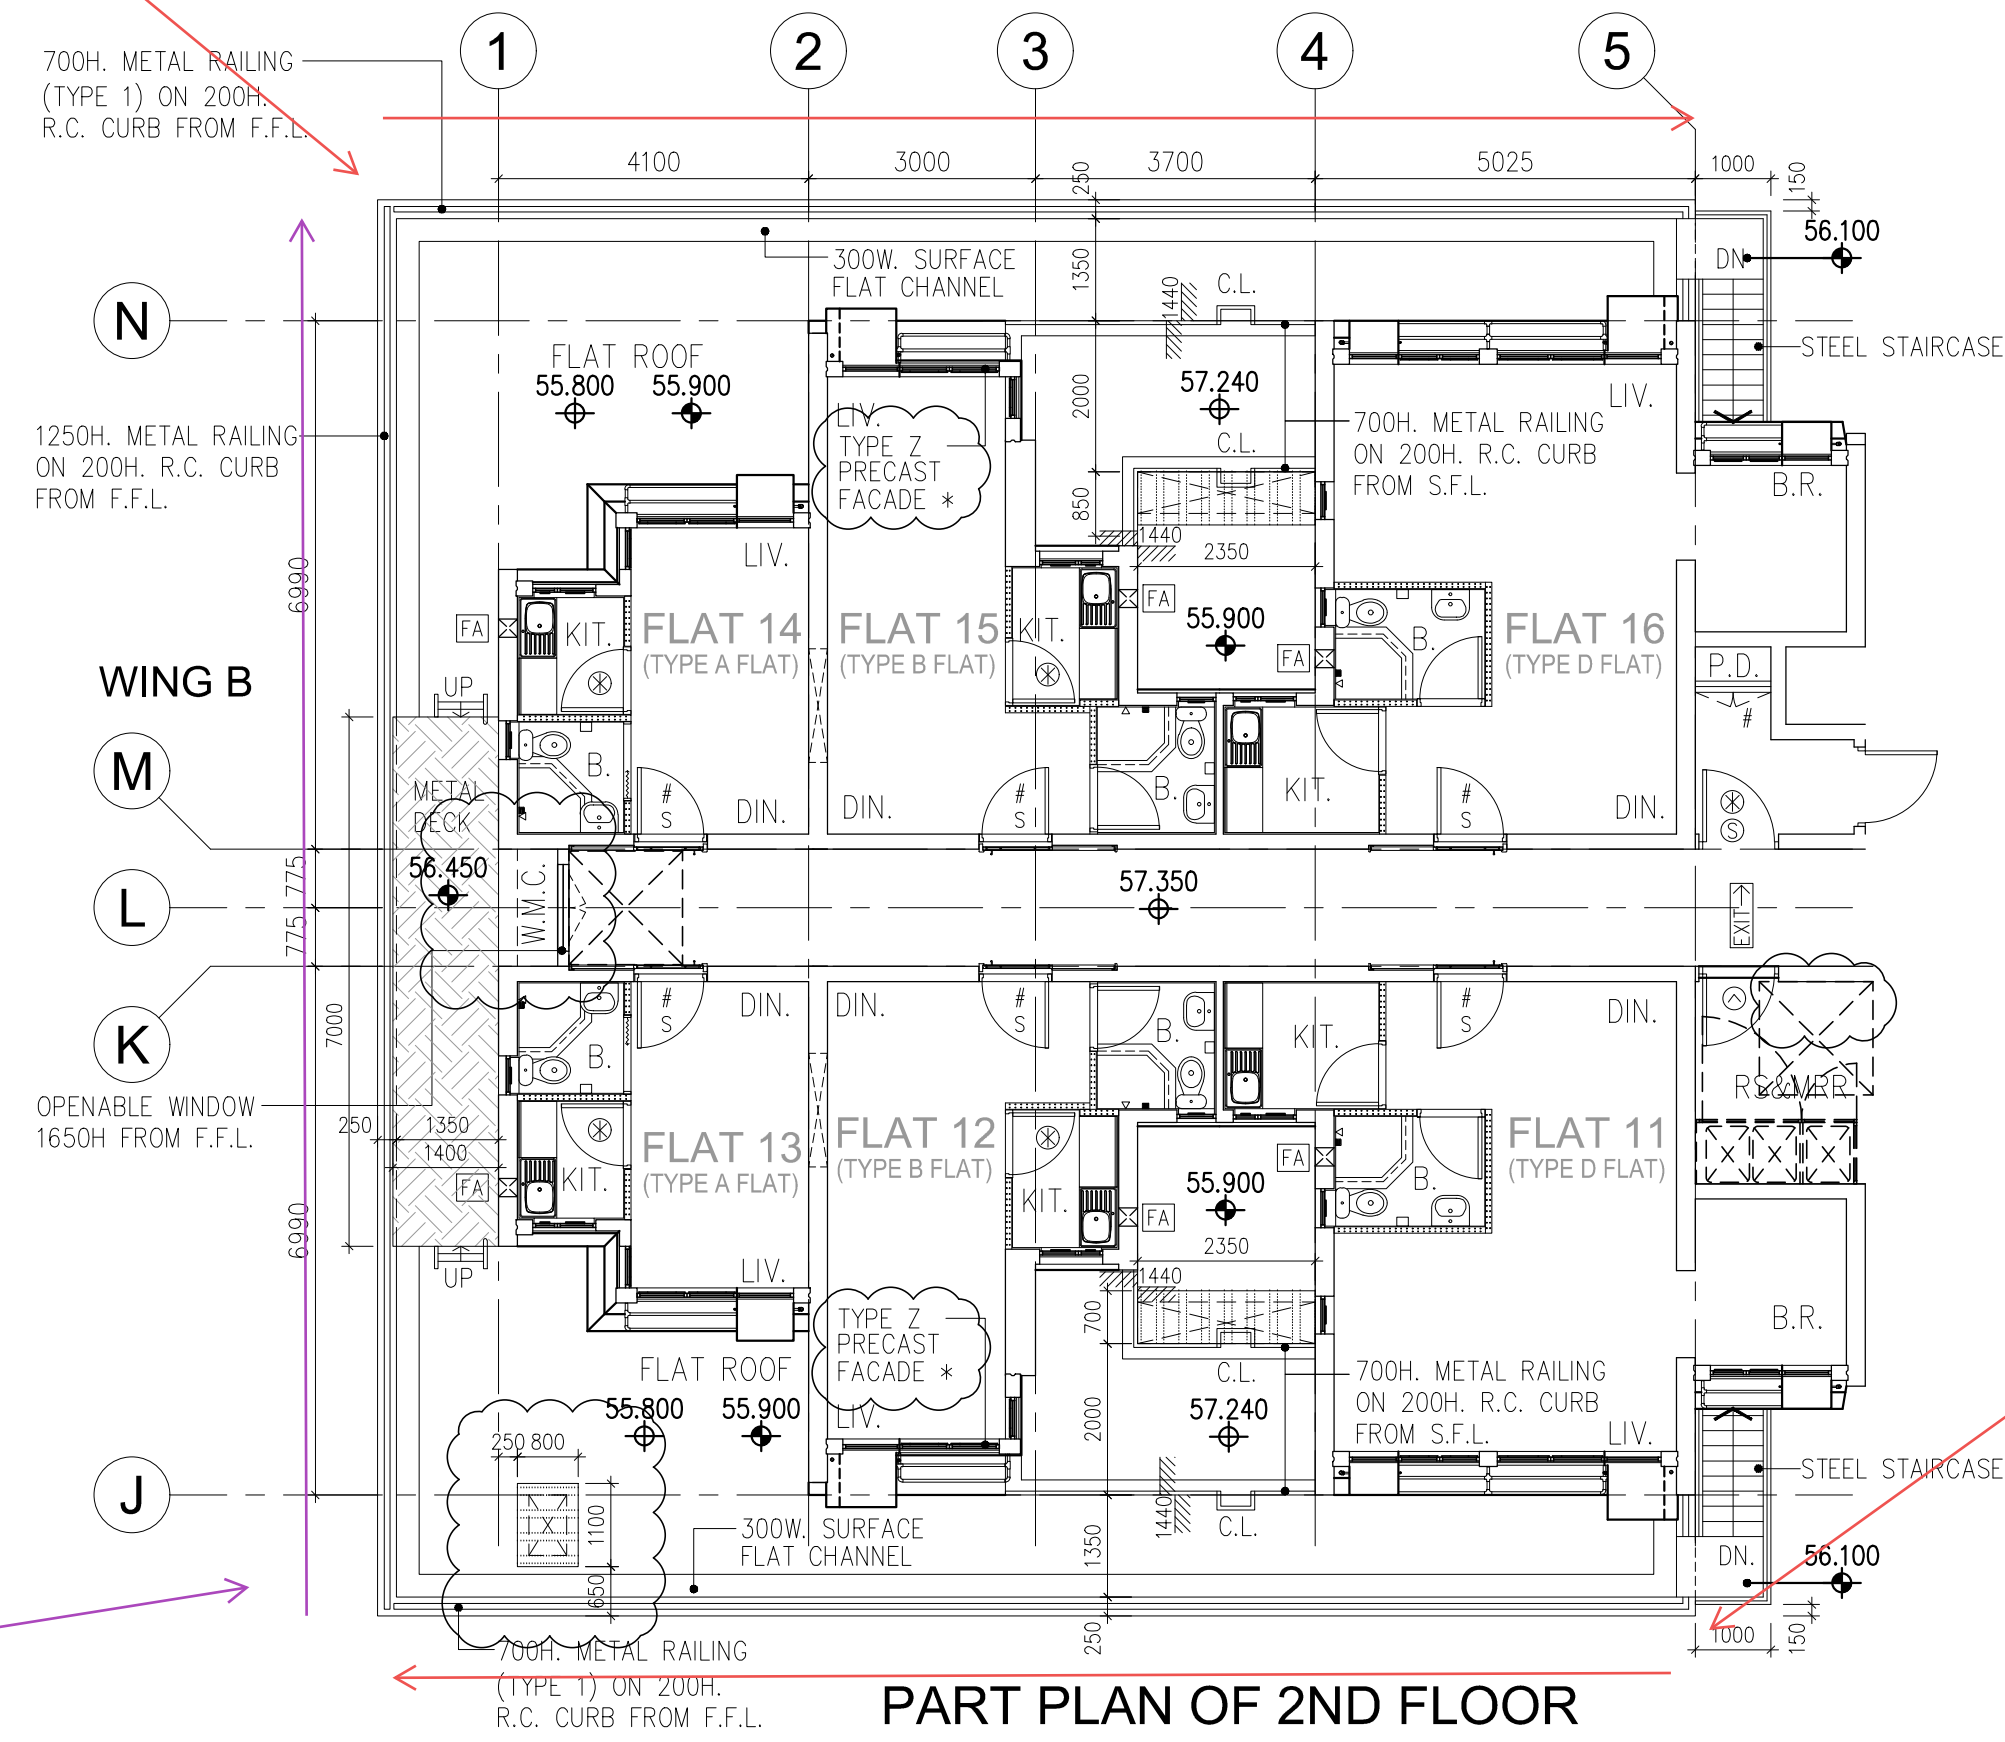


CHECK ON 8 SEP 2021

START PT.
1. C TO 2.500M
2. 2.900M
3. 2.000M
4. 2.530M
5. 2.500M
6. 3.000M

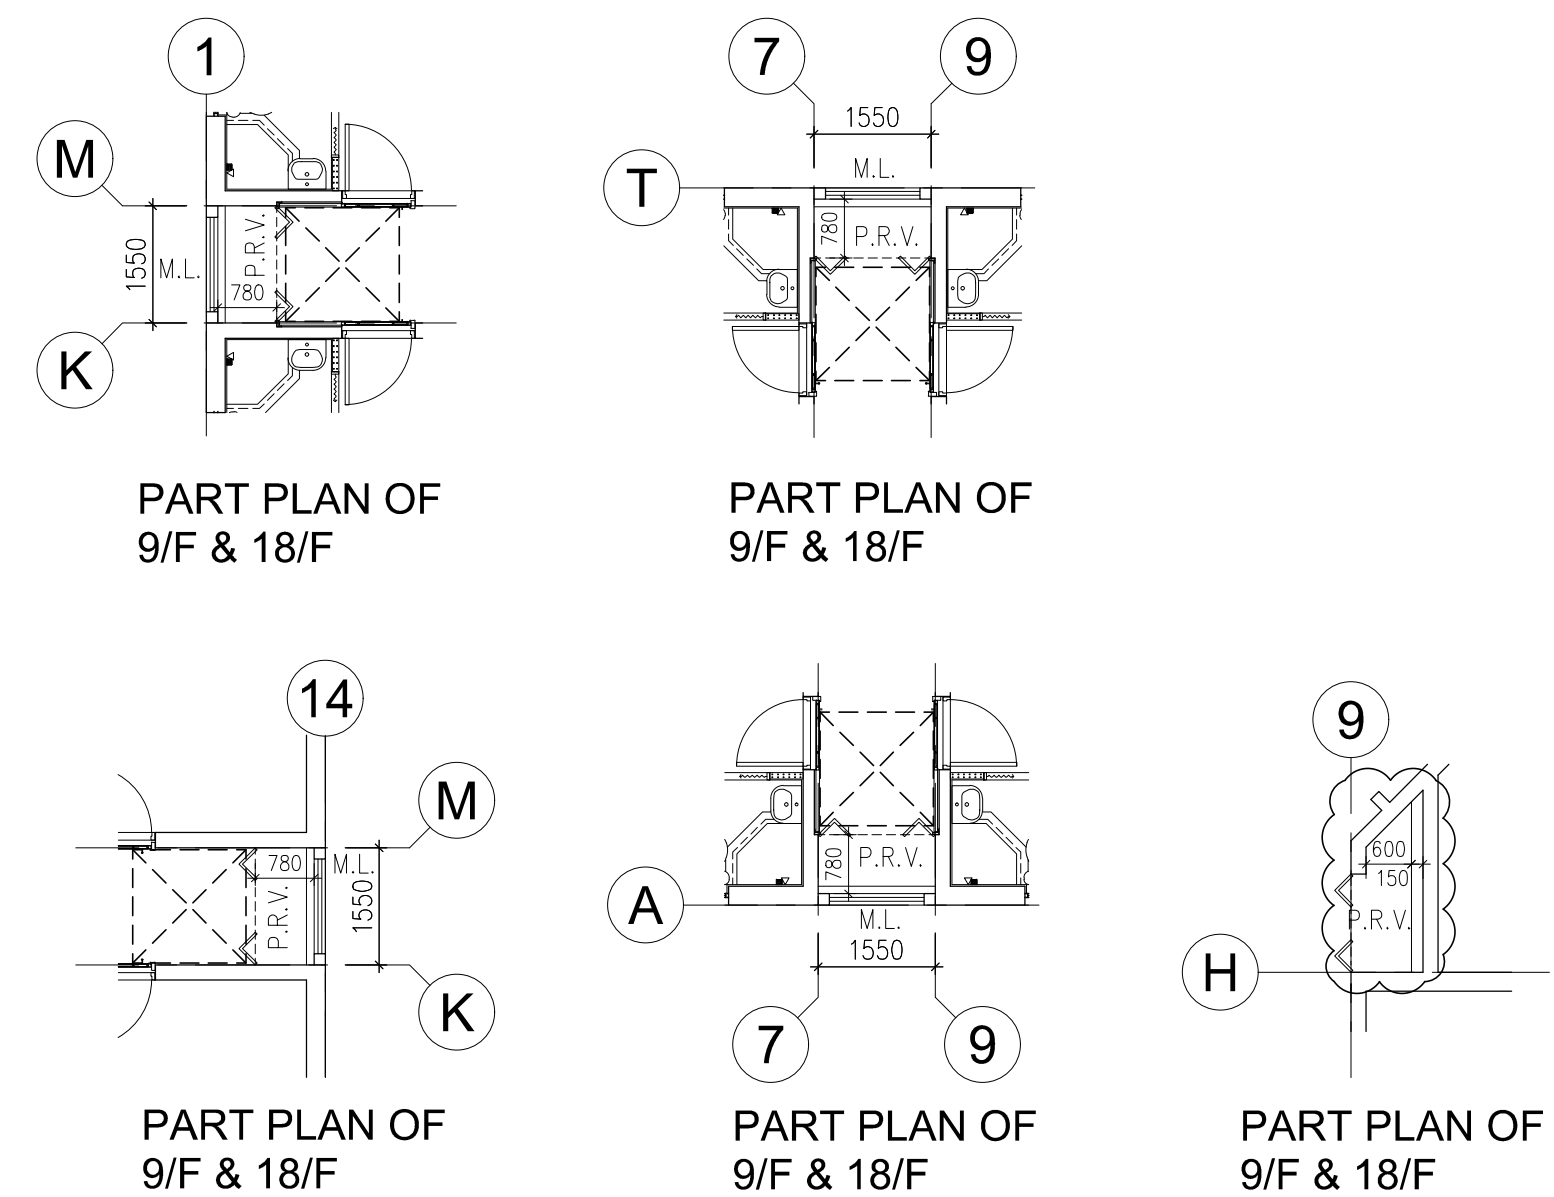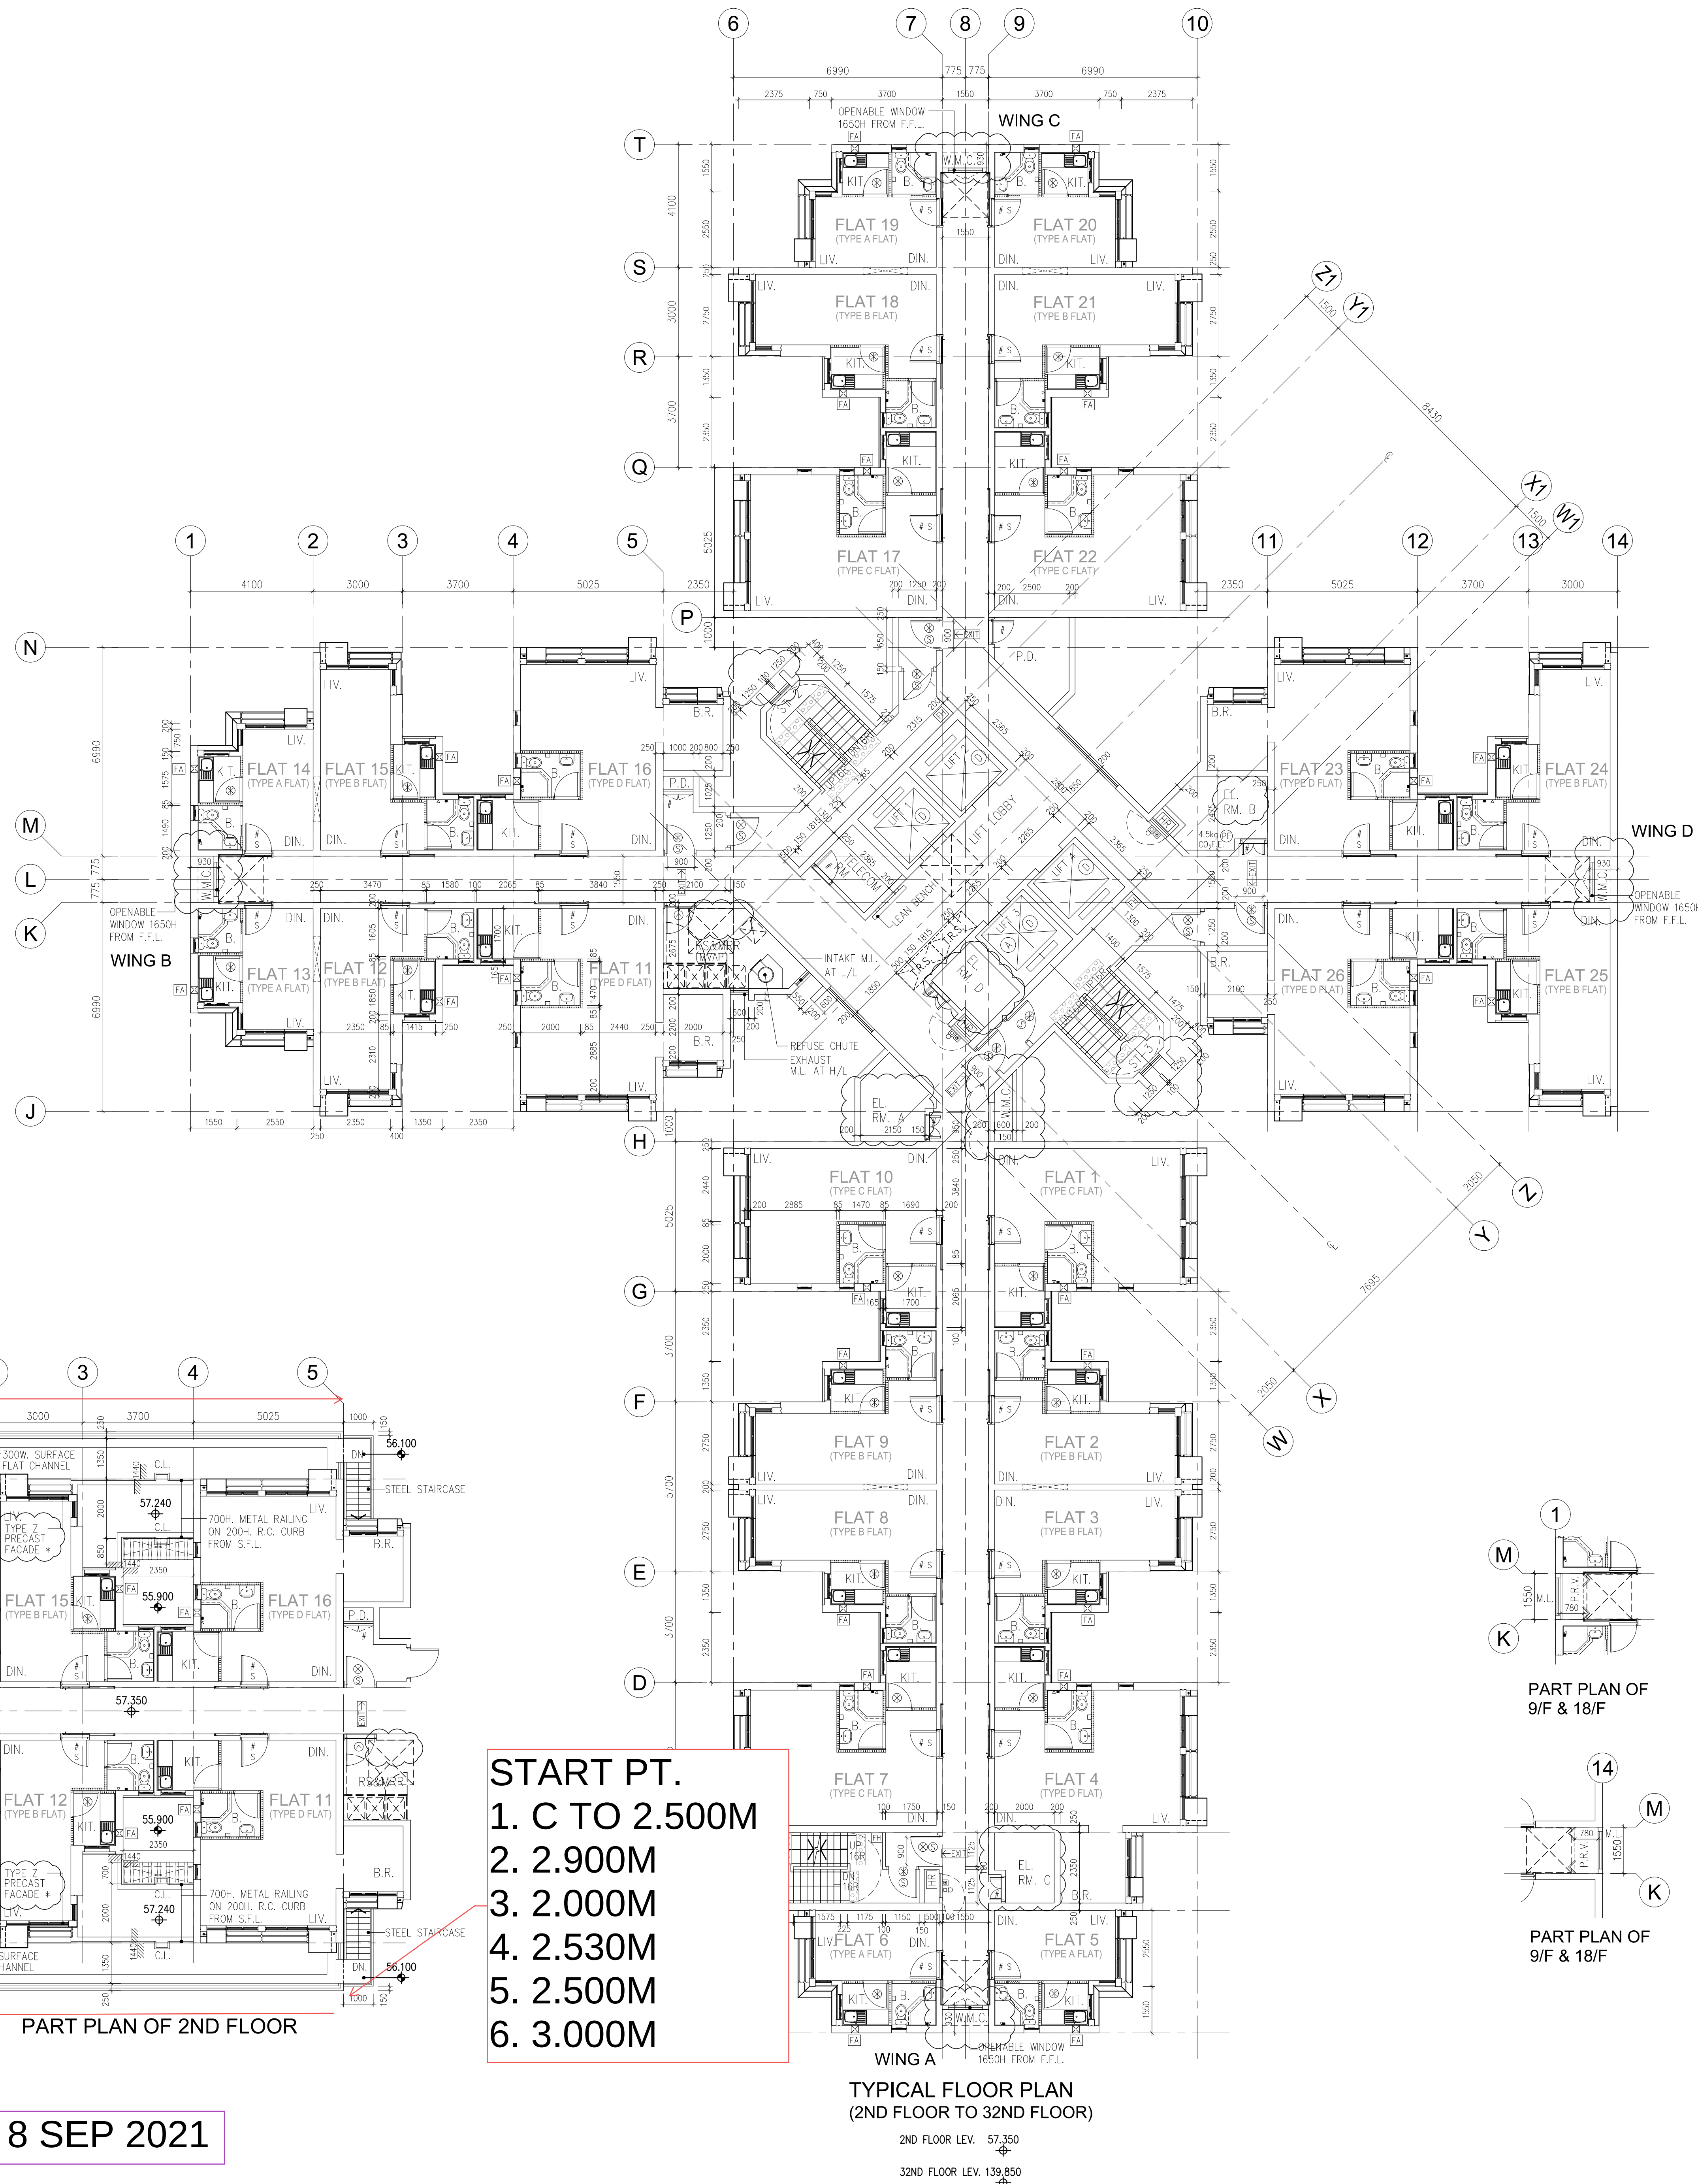


REVISIONS		INITIAL AND DESIGNATION	
NO	DESCRIPTION AND DATE	DWN	CHK
A	1. W.M.C. DOOR REVISED 2. PART PLAN ADDED (17/08/2020)	TL	CK
B	1. WINDOWS AT END CORRIDOR REVISED 2. PIPE DUCT HOUSE ADDED 3. PE. DELETED (19/04/2021)	CK	CK


NAME AND POSITION	INITIAL	DATE
IRIS W.Y. CHAN CAR	ORIGINAL SIGNED	01/2020
andrew lee king fun & associates architects ltd.		
AUTHORISED PETER CHO ARCHITECT	ORIGINAL SIGNED	01/2020
ENDORSED FREEMAN CHAN ARCHITECT	ORIGINAL SIGNED	01/2020
CHECKED P.M. TANG TECHNICAL OFFICER	ORIGINAL SIGNED	01/2020
DRAWN C.K. FAN TECHNICAL OFFICER	ORIGINAL SIGNED	01/2020
PROJECT PUBLIC HOUSING DEVELOPMENT AT TAI PO AREA 9, TAI PO		
JOB NO. A-1620		
DRAWING TITLE BLOCK 6 - TYPICAL FLOOR PLAN (2ND TO 32ND FLOOR)		
SCALE 1:100 @ A0, 1:300 @ A3		
DRAWING NO. TP13/BL6/A/LO-03/B		
SOURCE		
JOB NO.		

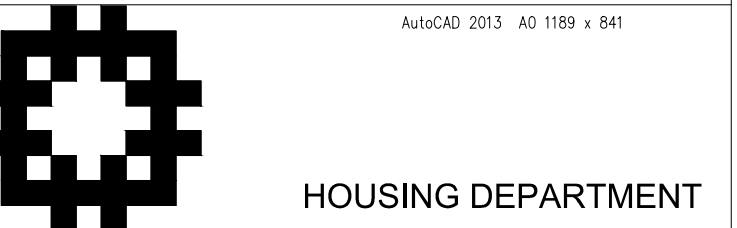


ADJOINING LOT

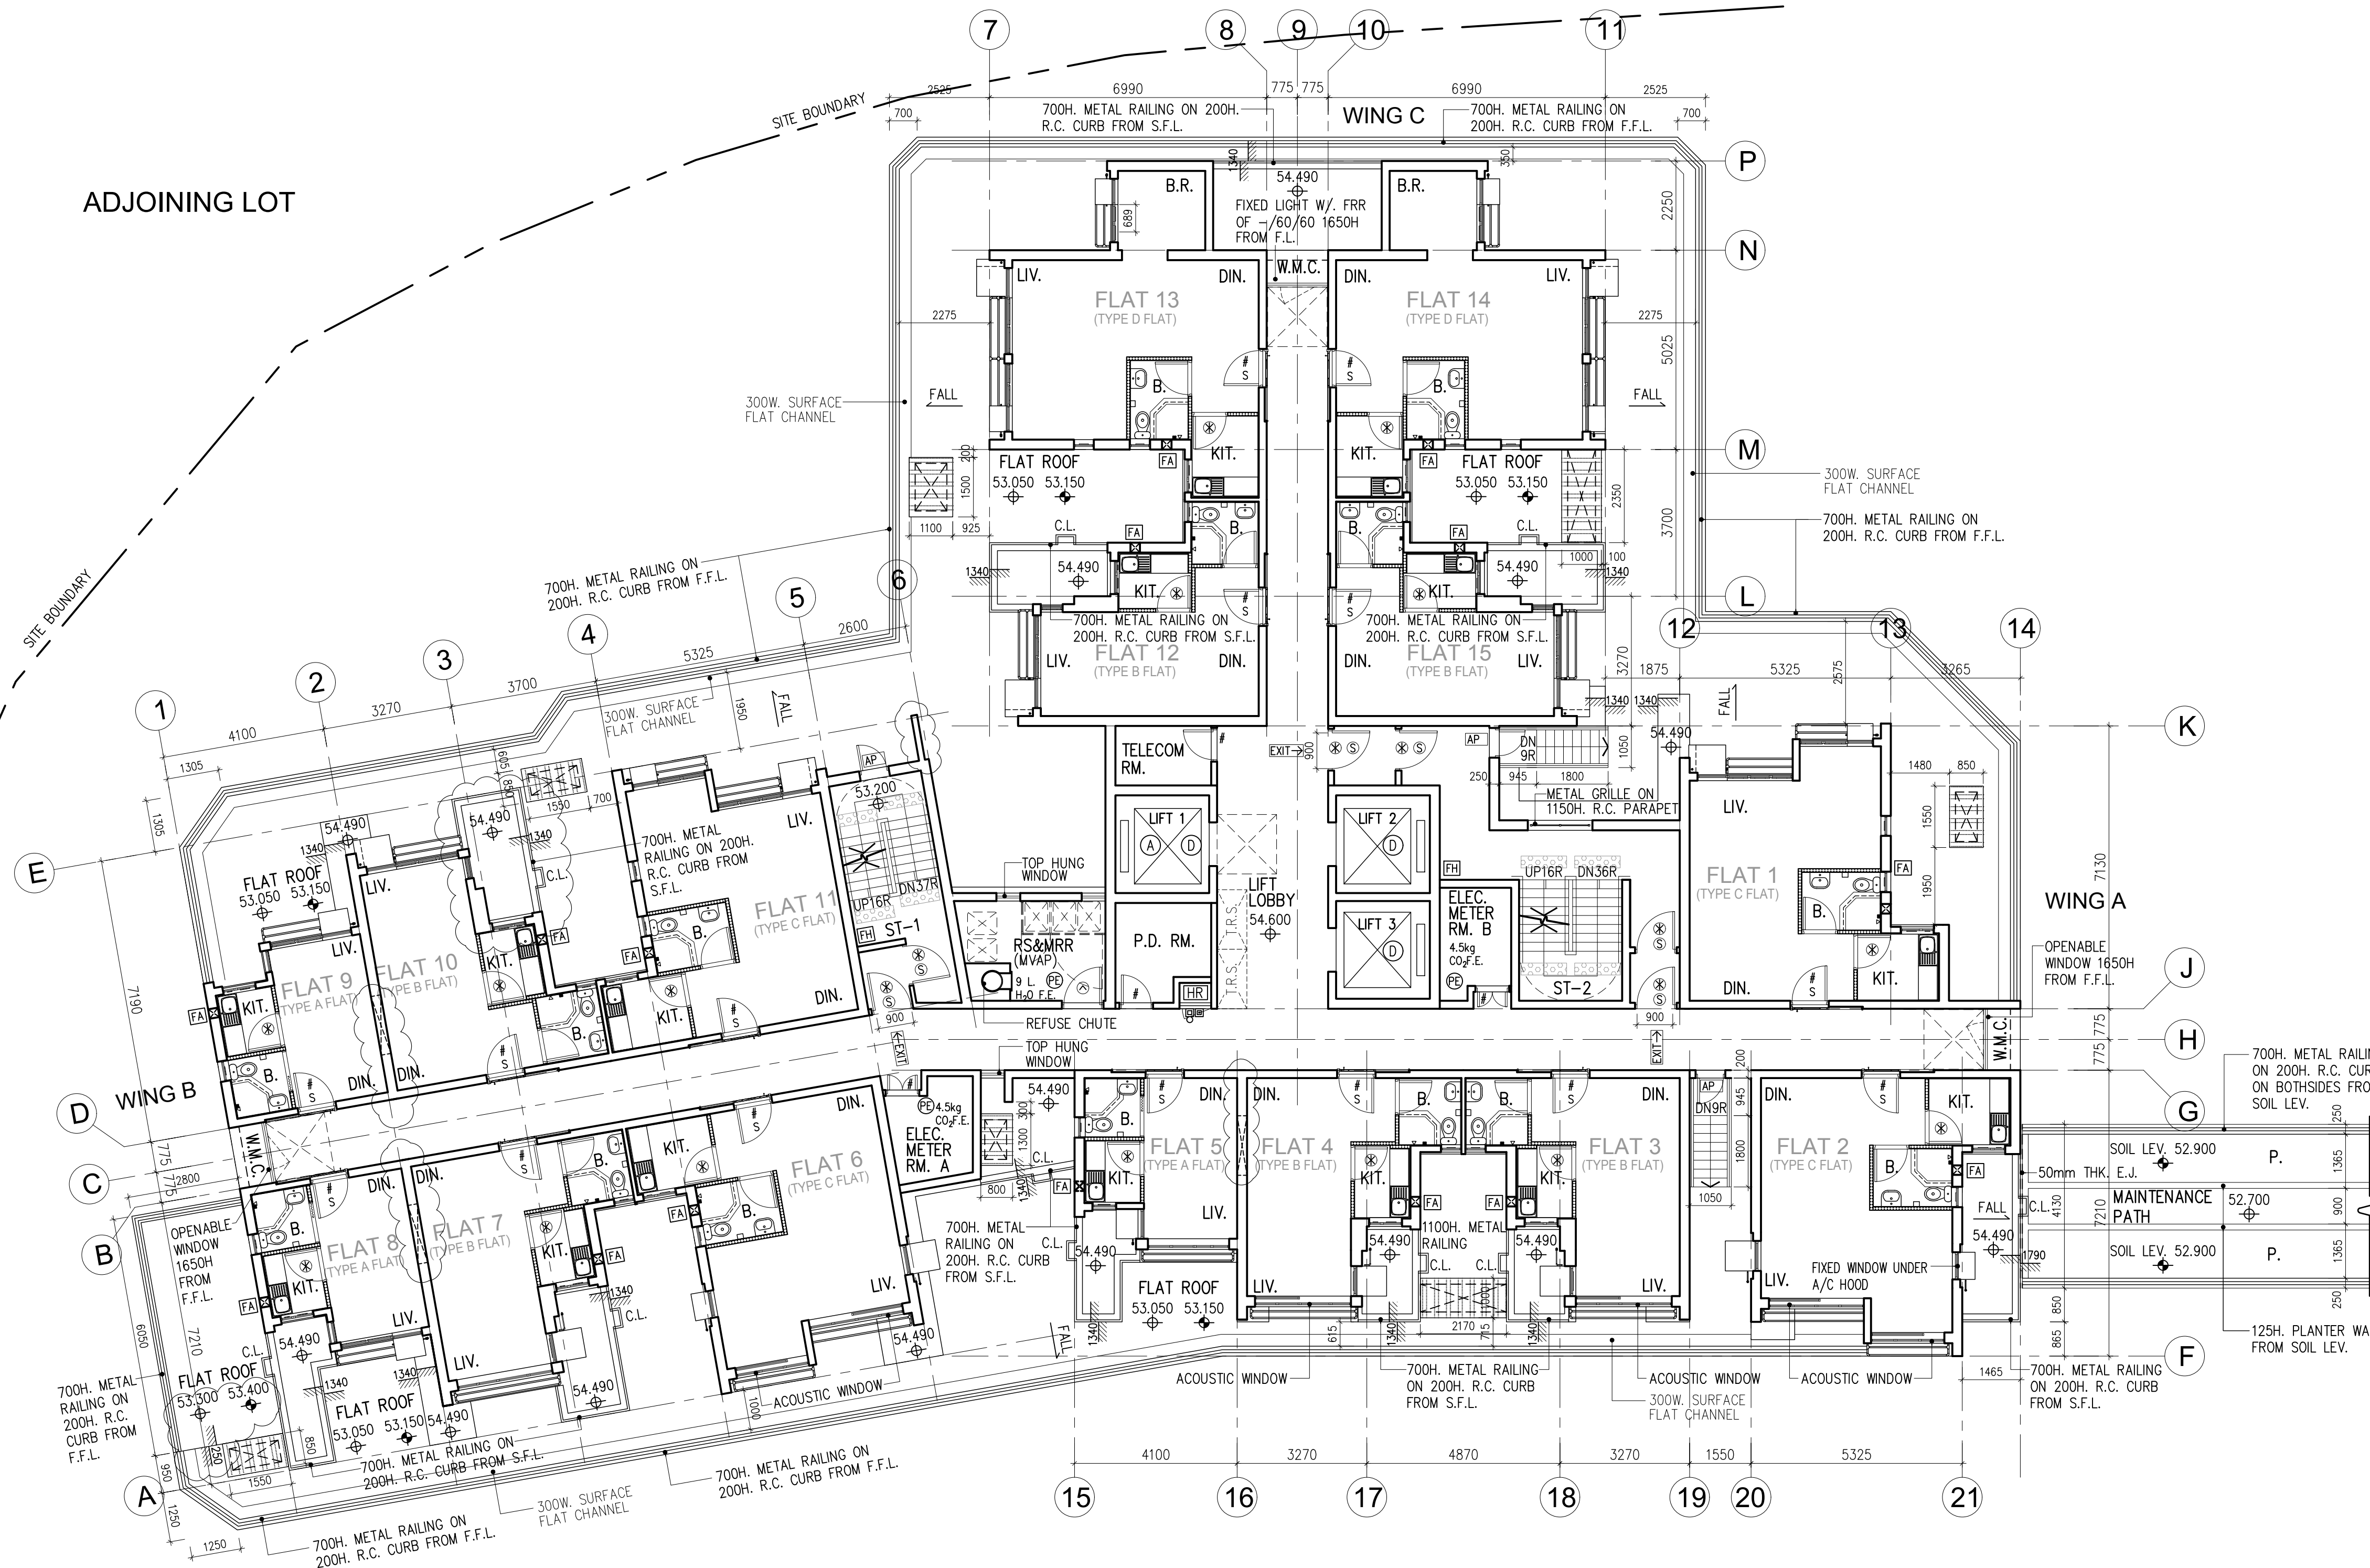


1ST FLOOR PLAN

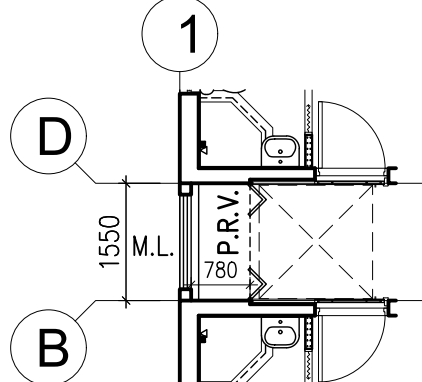


PART PLAN OF 9/F & 18/F

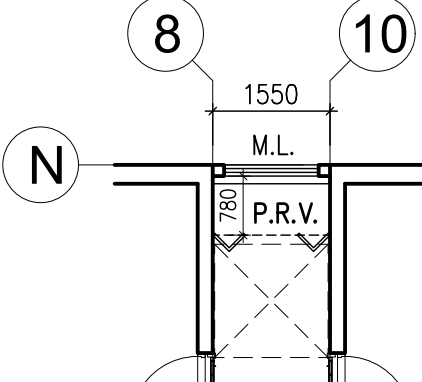

PART PLAN OF 9/F & 18/F

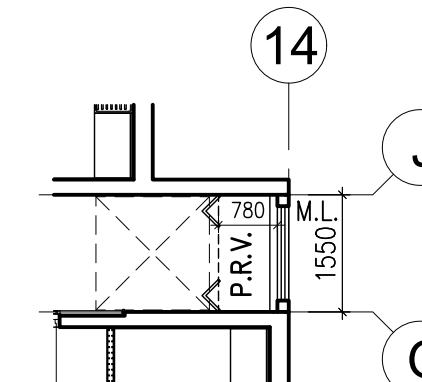

PART PLAN OF 9/F & 18/F

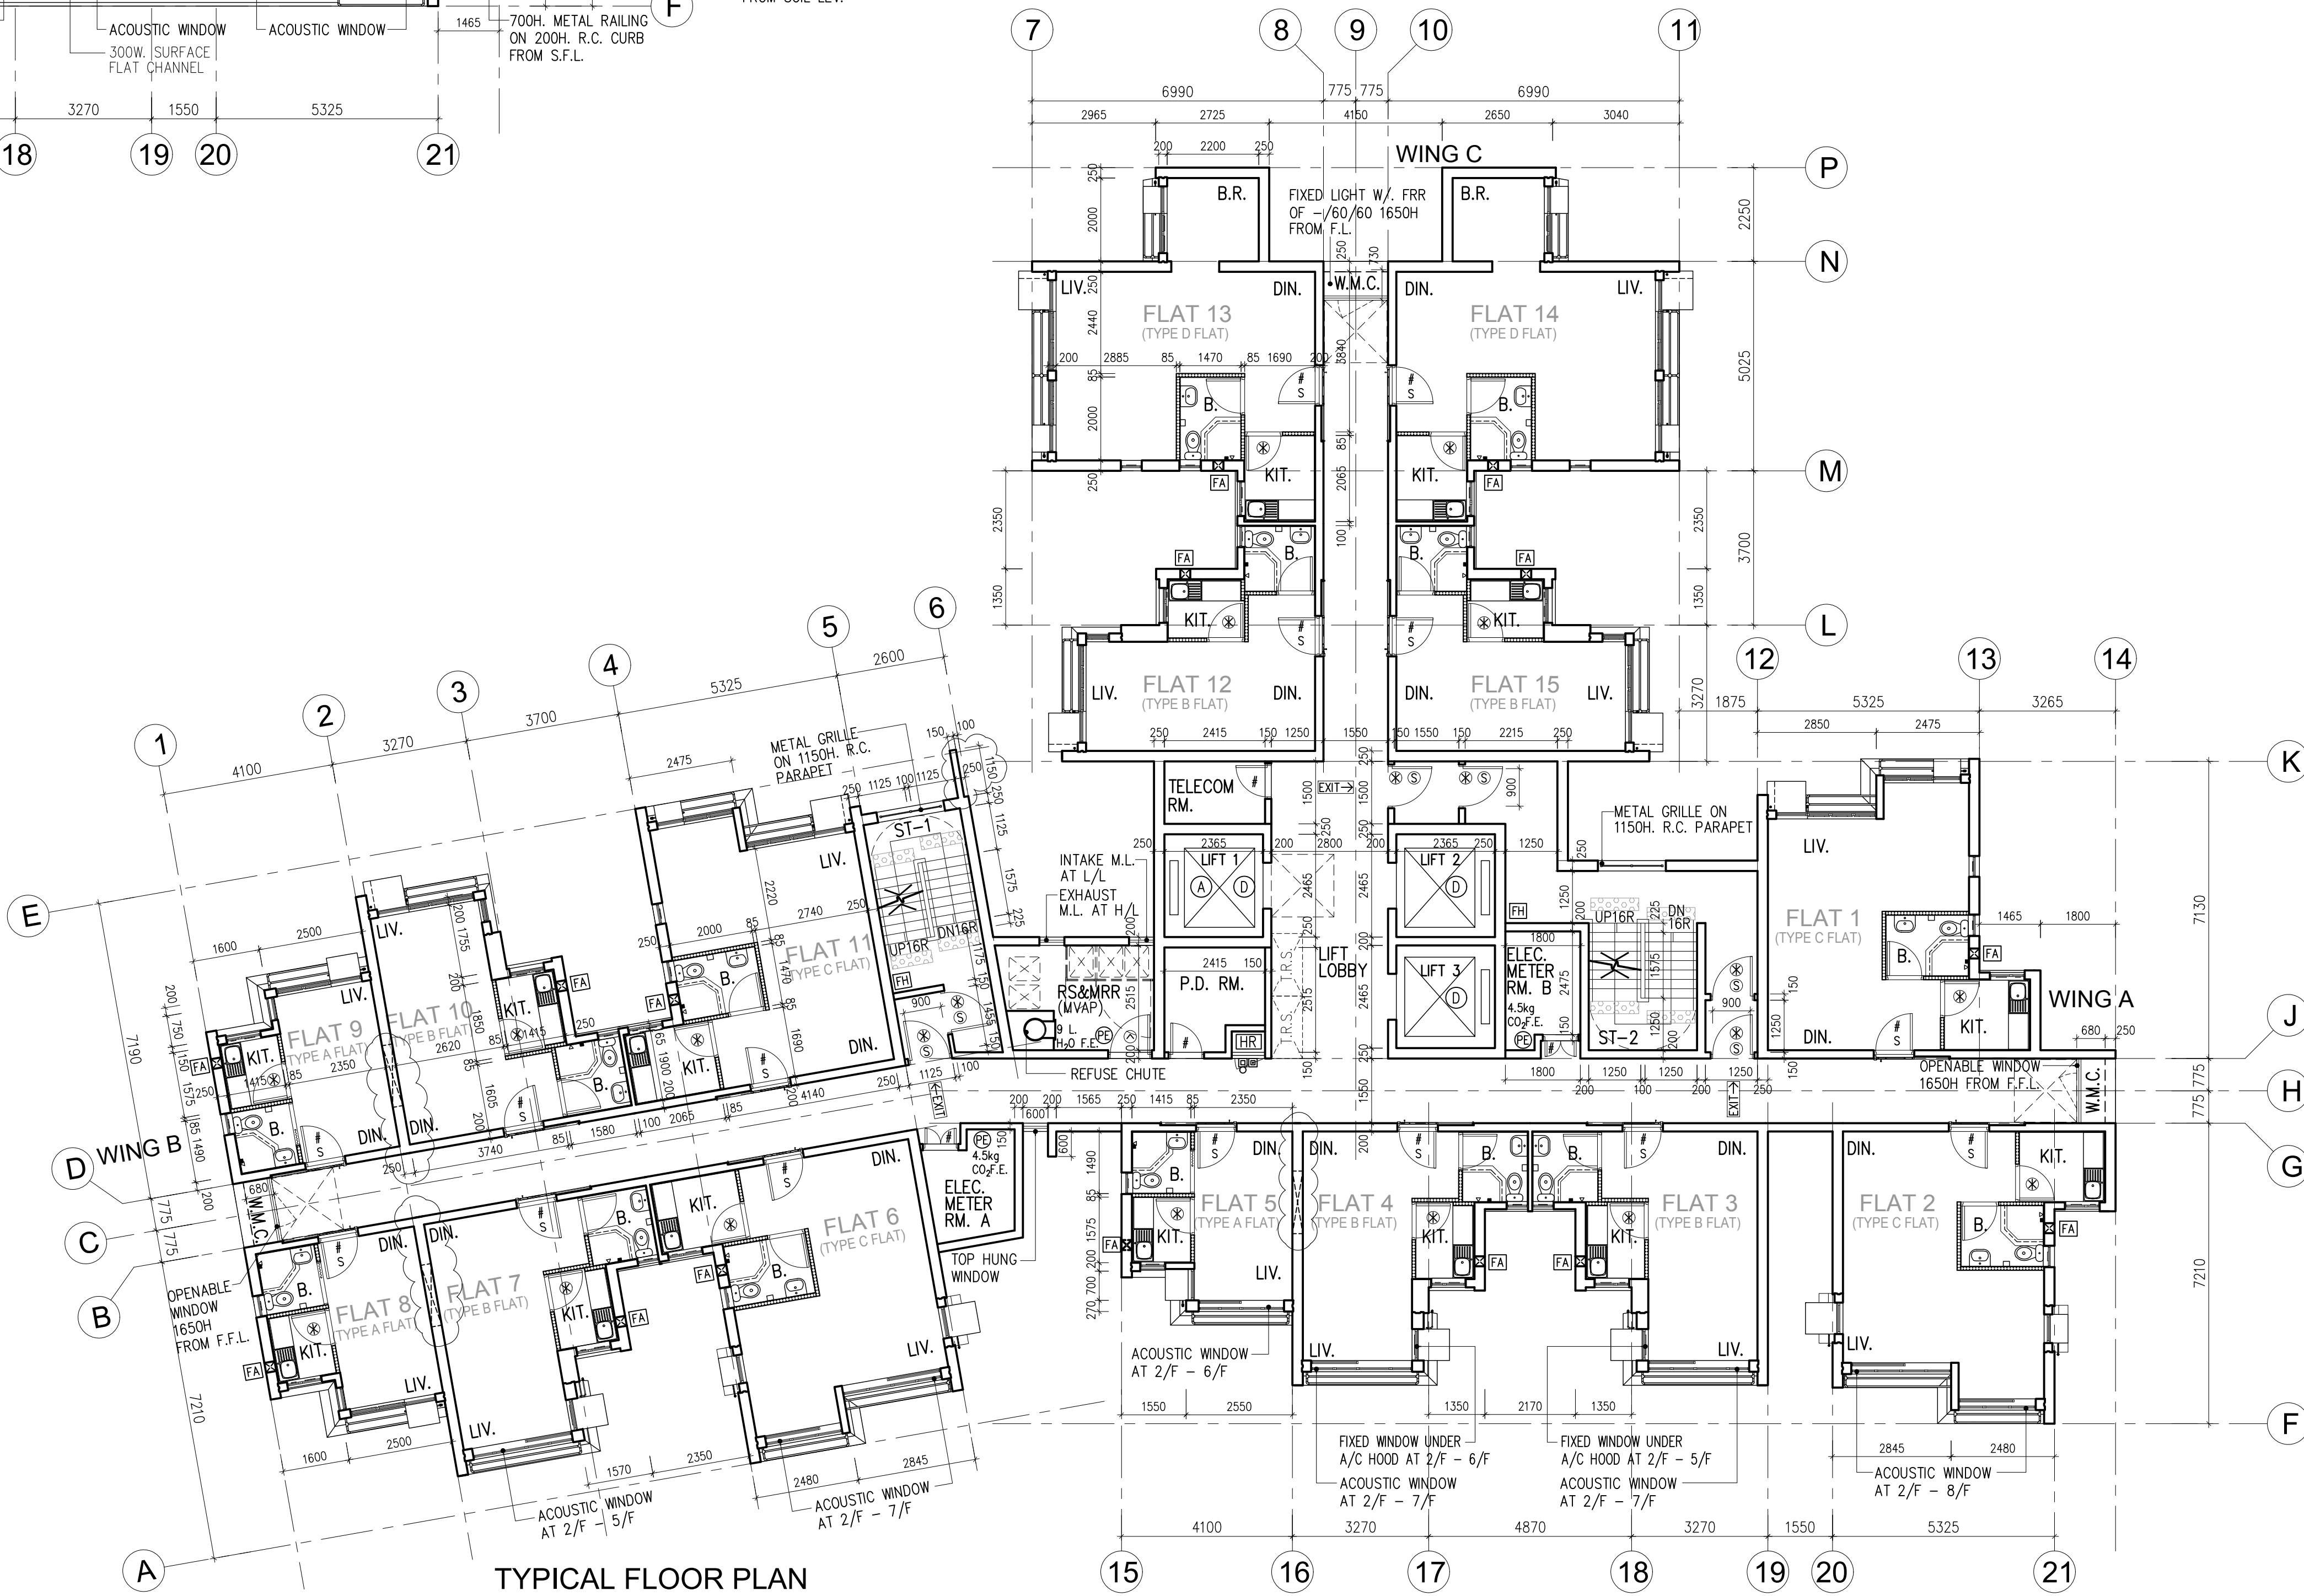

TYPICAL FLOOR PLAN (2ND FLOOR TO 31ST FLOOR)

2ND FLOOR LEV. 57.350
31ST FLOOR LEV. 137.100

REVISIONS

NO.	DESCRIPTION AND DATE	INITIAL	AND DESIGNATION
1.	LEVELS REVISED	TL	CK FC
2.	STRUCTURAL OPENING REVISED	TL	CK FC

TENDER ADDENDUM NO.2 (01/2020)

ORIGINAL SIGNED

01/2020

01/2020

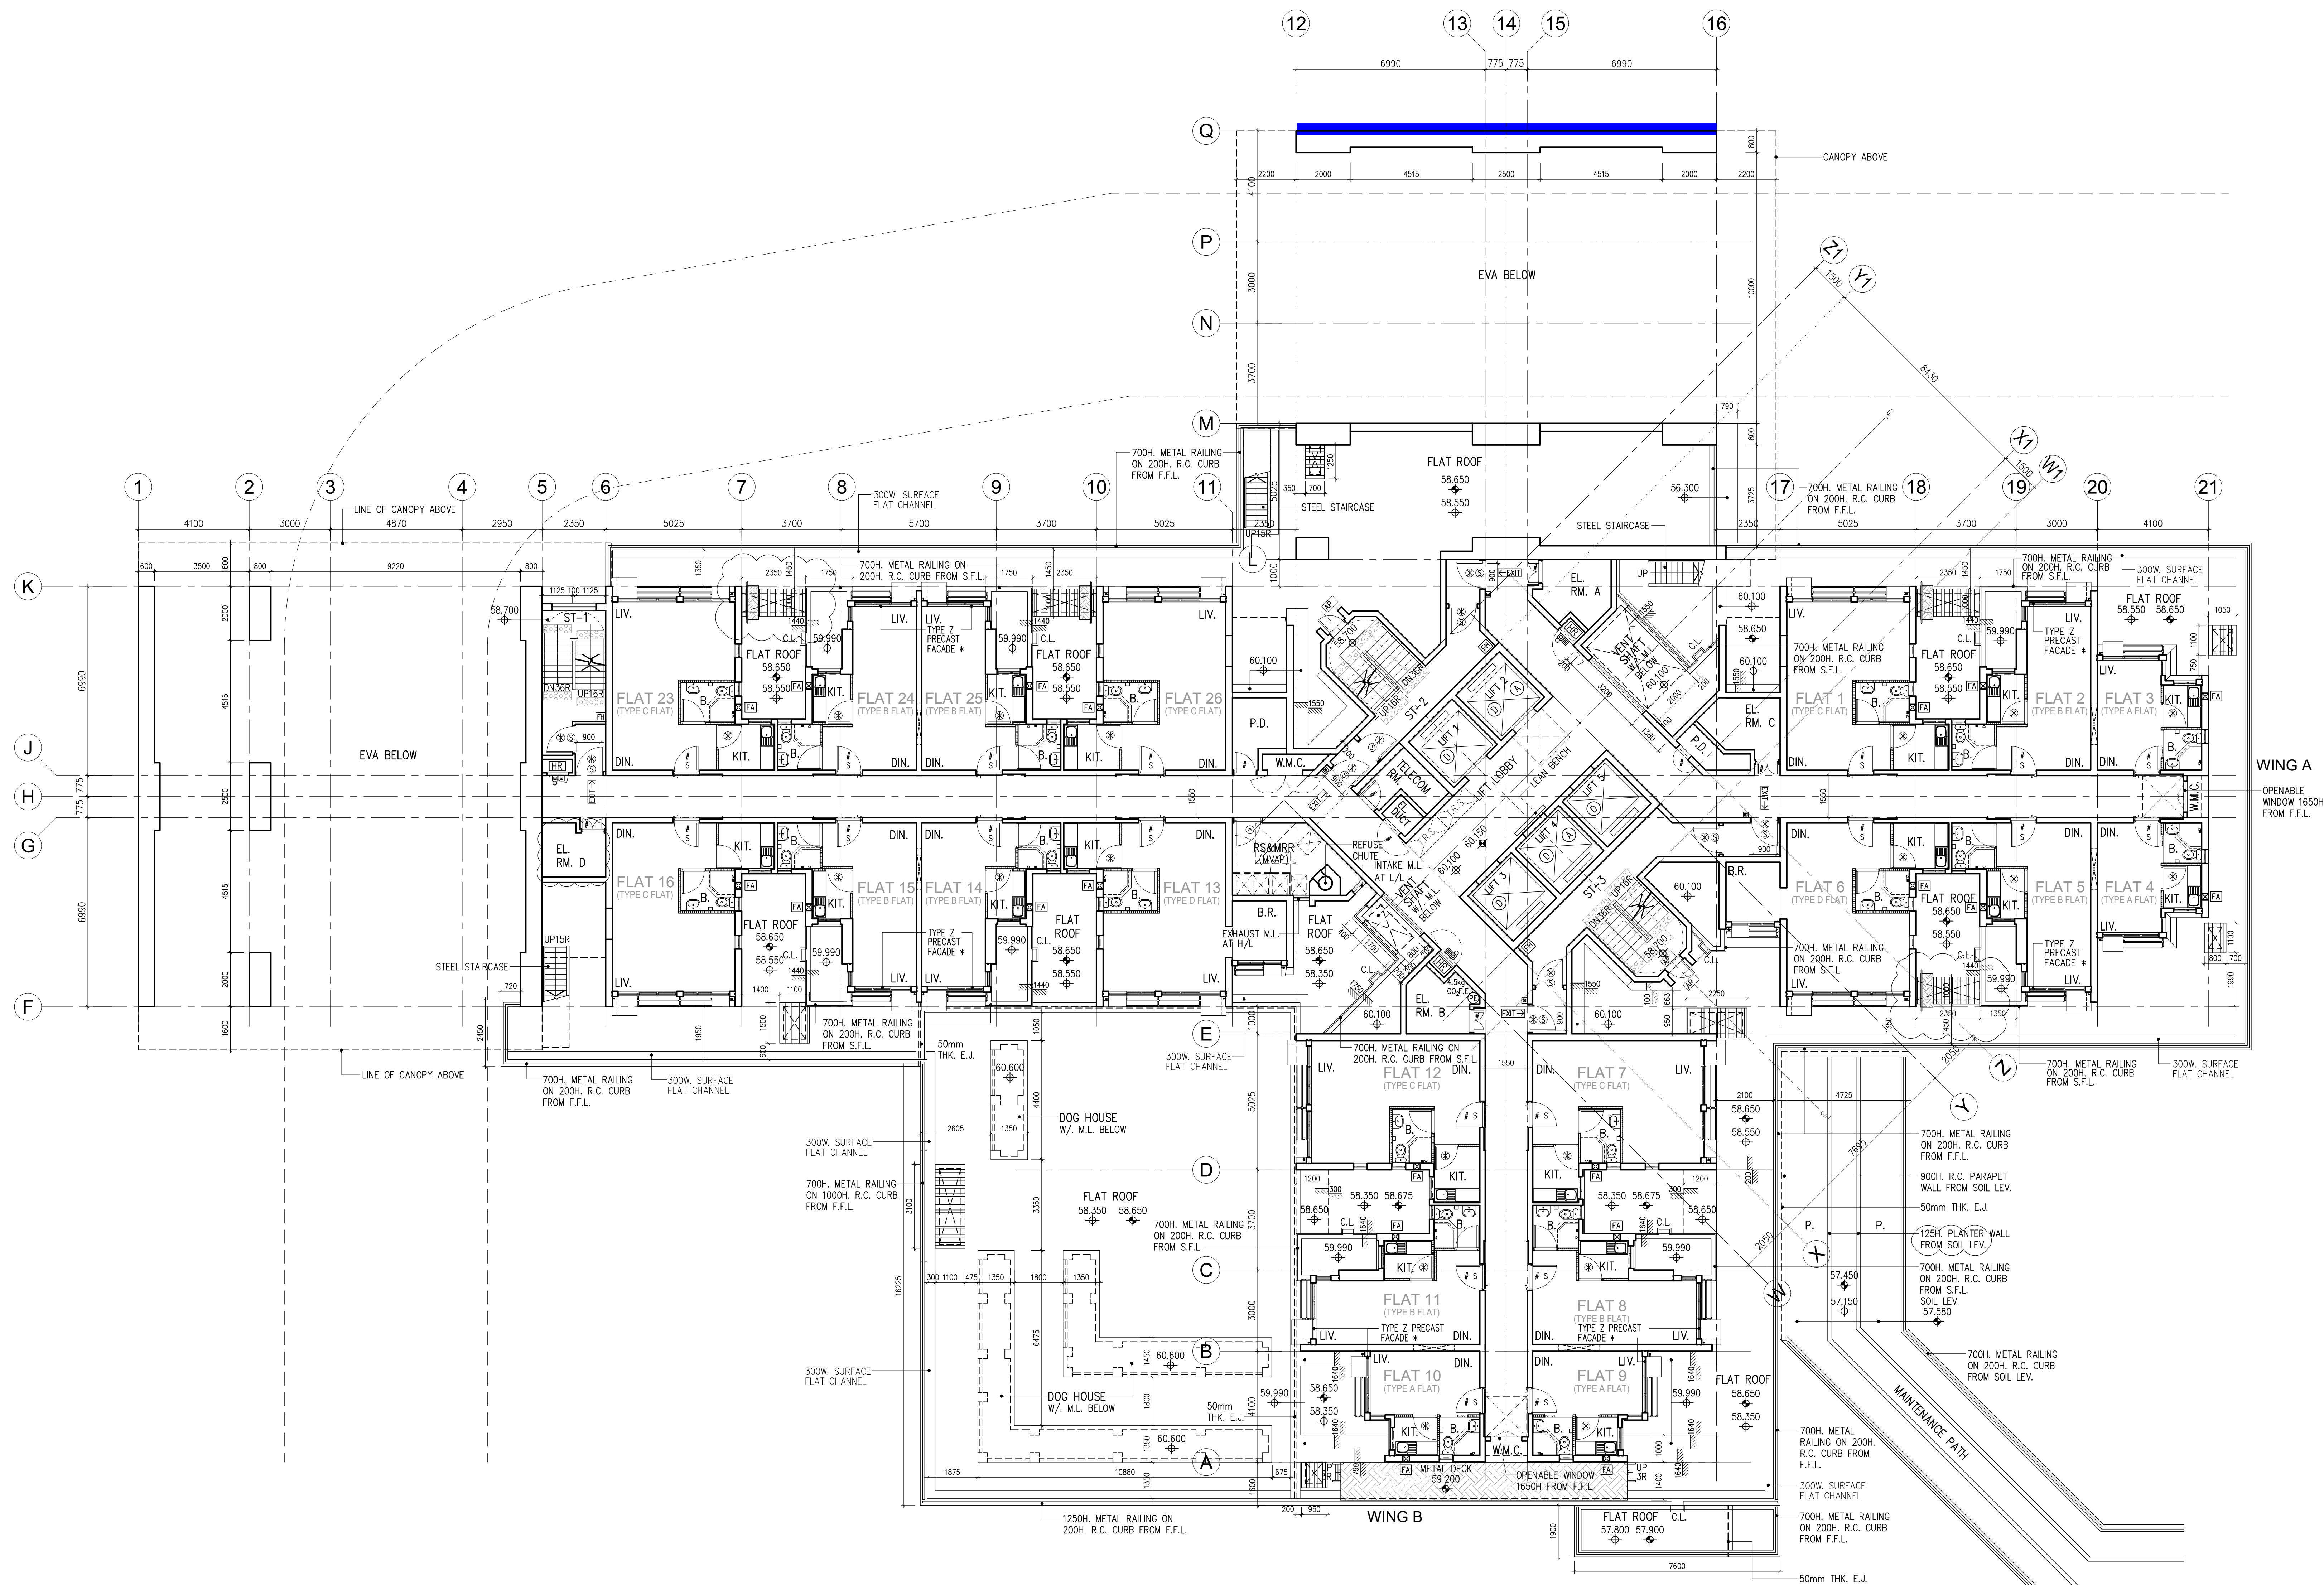

1ST FLOOR PLAN

NOTES

REVISIONS

NO.	DESCRIPTION AND DATE	INITIAL	AND DESIGNATION
A	1. LEVELS OF FLAT ROOF UPDATED 2. SURFACE FLAT CHANNEL REVISED	CK	CK FC
B	1. DOG HOUSES REVISED 2. R.C. FINS ADDED 3. W.M.C. DOOR REVISED	CK	CK FC
C	1. DOG HOUSES REVISED 2. WINDOWS AT END CORRIDOR REVISED 3. WING NAME REVISED 4. COVERED WALKWAY REVISED 5. FLAT ROOF REVISED	CK	CK FC
D	1. DOG HOUSES REVISED	CK	CK FC

AUTHORISED FOR ISSUE	NAME AND POSITION	INITIAL	DATE
IRIS W. Y. CHAN	ARCHITECT	ORIGINAL SIGNED	01/2020

andrew lee king fun & associates architects ltd.

AUTHORISED	PETER CHO	ARCHITECT	ORIGINAL SIGNED	01/2020
ENDORSED	FREEMAN CHAN	ARCHITECT	ORIGINAL SIGNED	01/2020
CHECKED	P. M. TANG	TECHNICAL OFFICER	ORIGINAL SIGNED	01/2020
DRAWN	C. K. FAN	TECHNICAL OFFICER	ORIGINAL SIGNED	01/2020

PROJECT
PUBLIC HOUSING DEVELOPMENT
AT TAI PO AREA 9, TAI PO

JOB NO. A-1620
DRAWING TITLE
BLOCK 8 -
1ST FLOOR PLAN









SCALE 1:100 @ A0, 1:300 @ A3
DRAWING NO.
TP13/BL8/A/LO-02/D

SOURCE

CU NO.



HOUSING DEPARTMENT

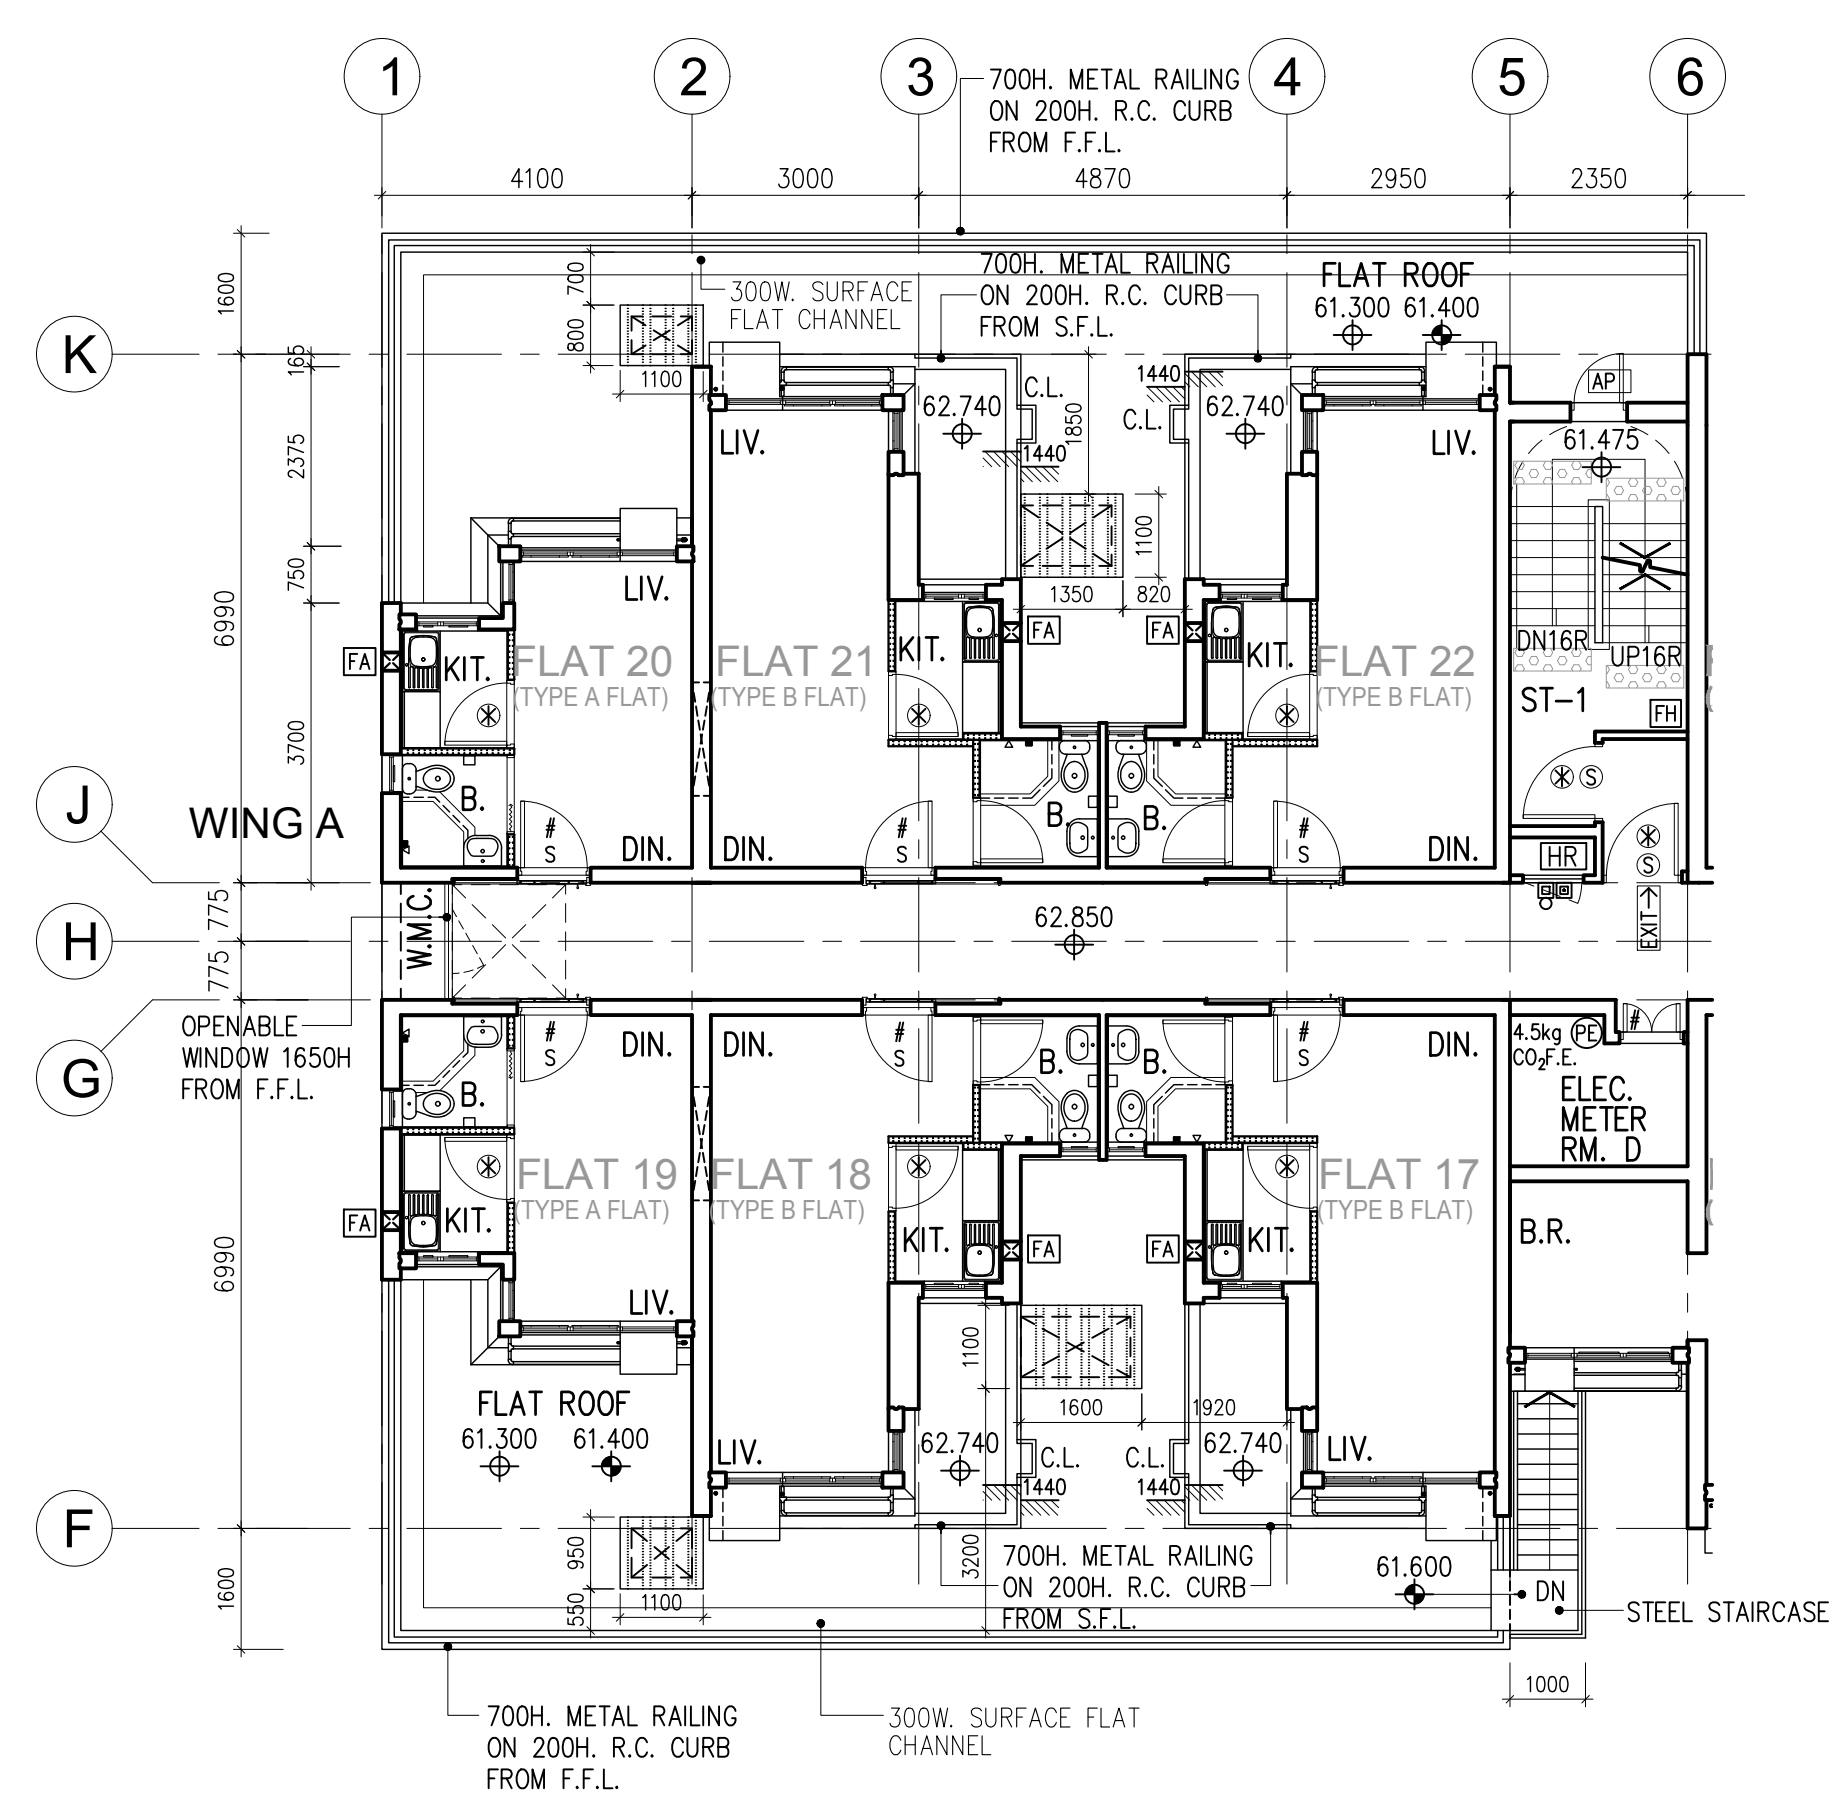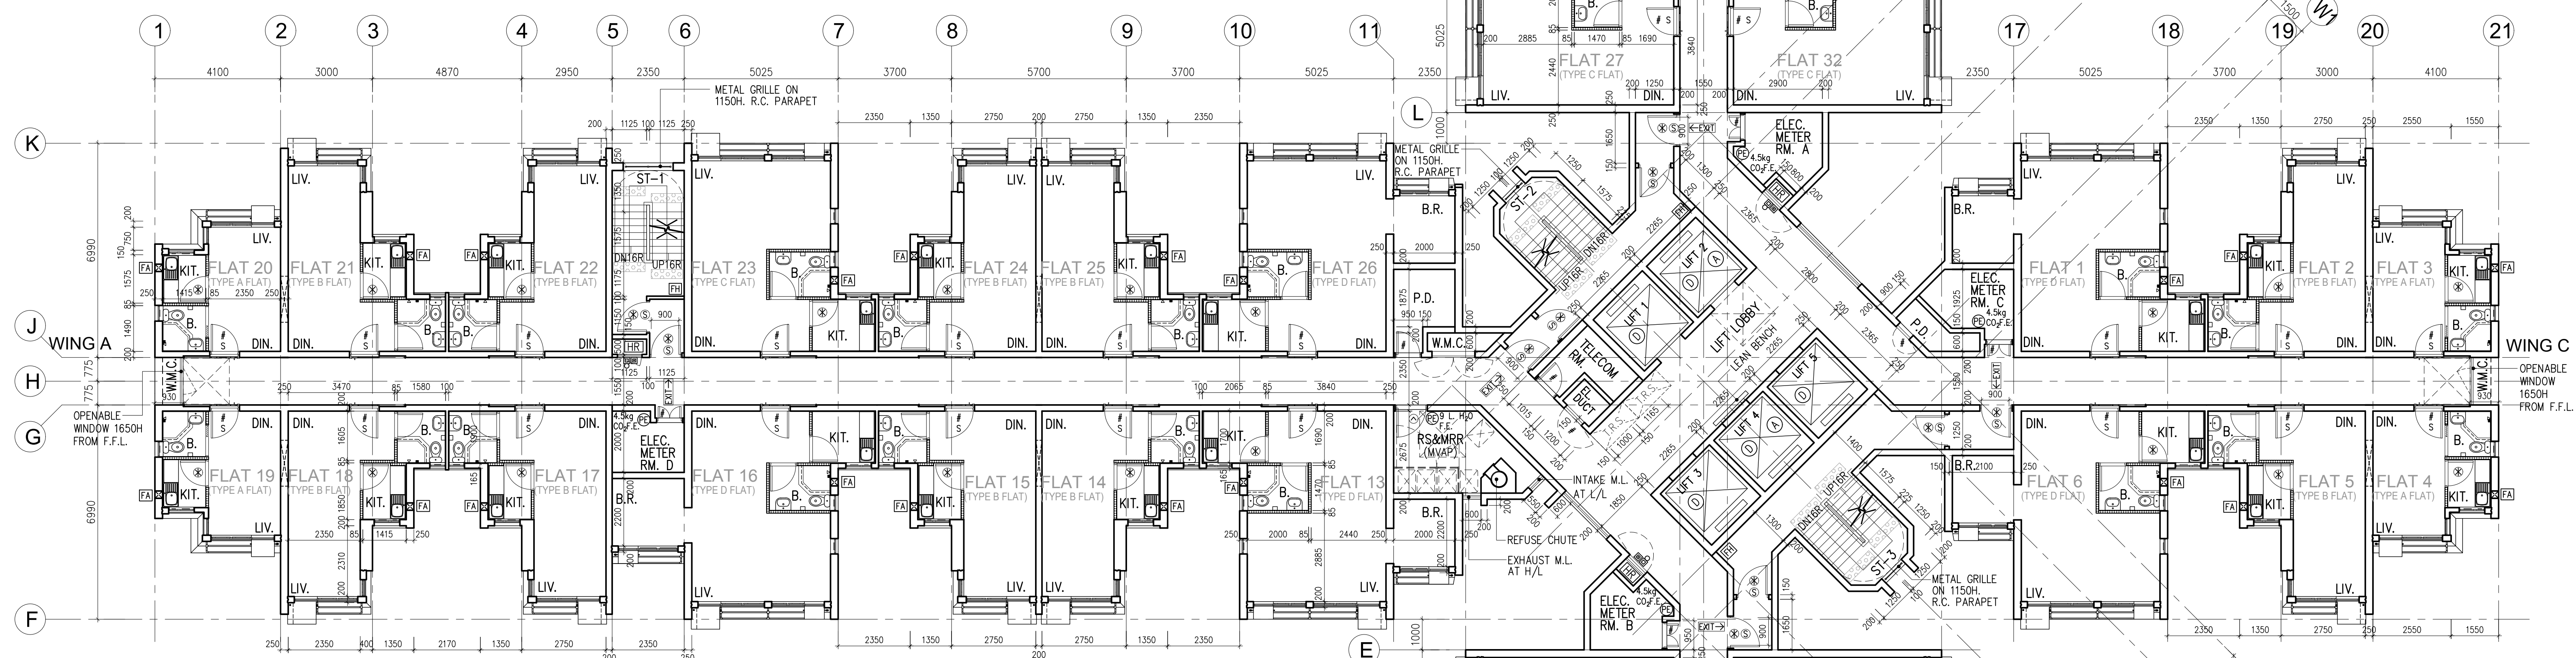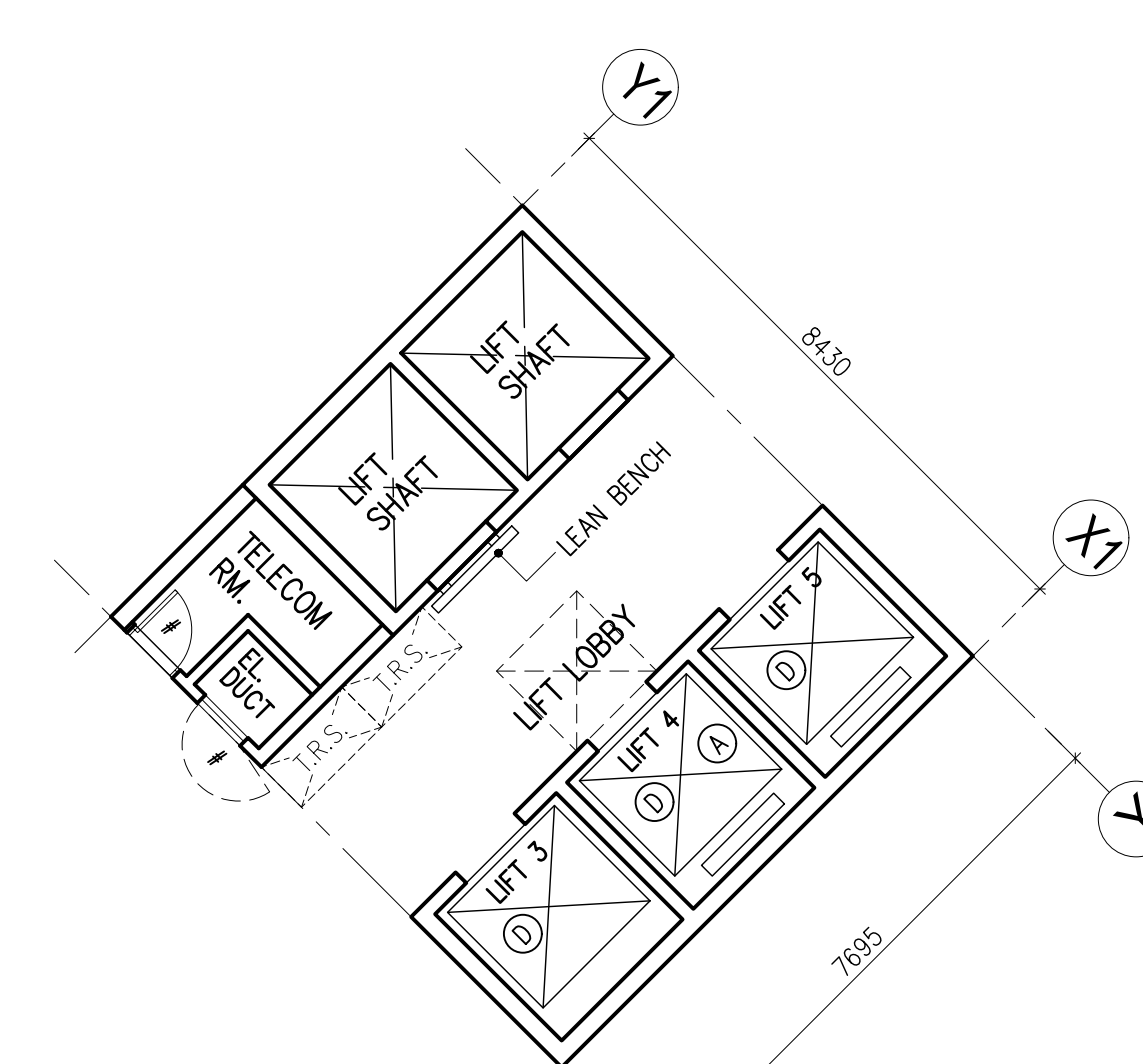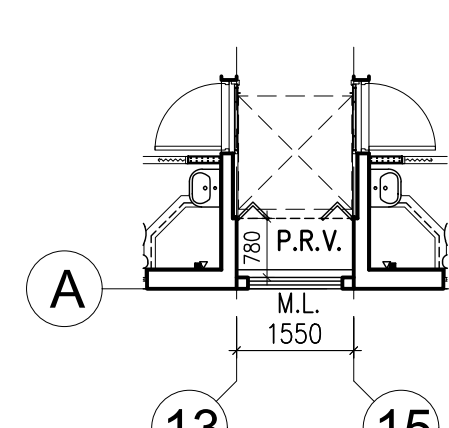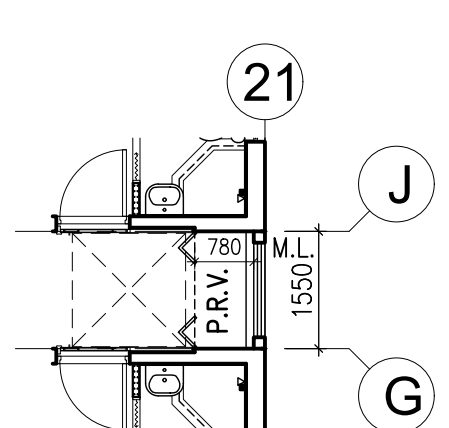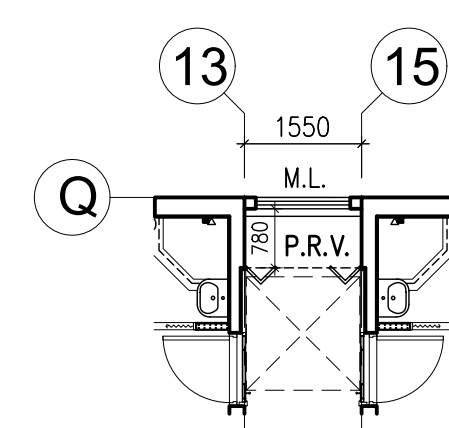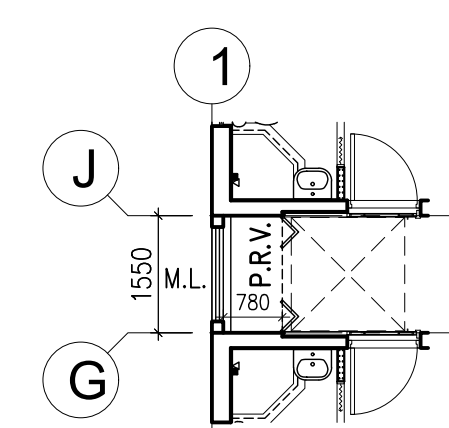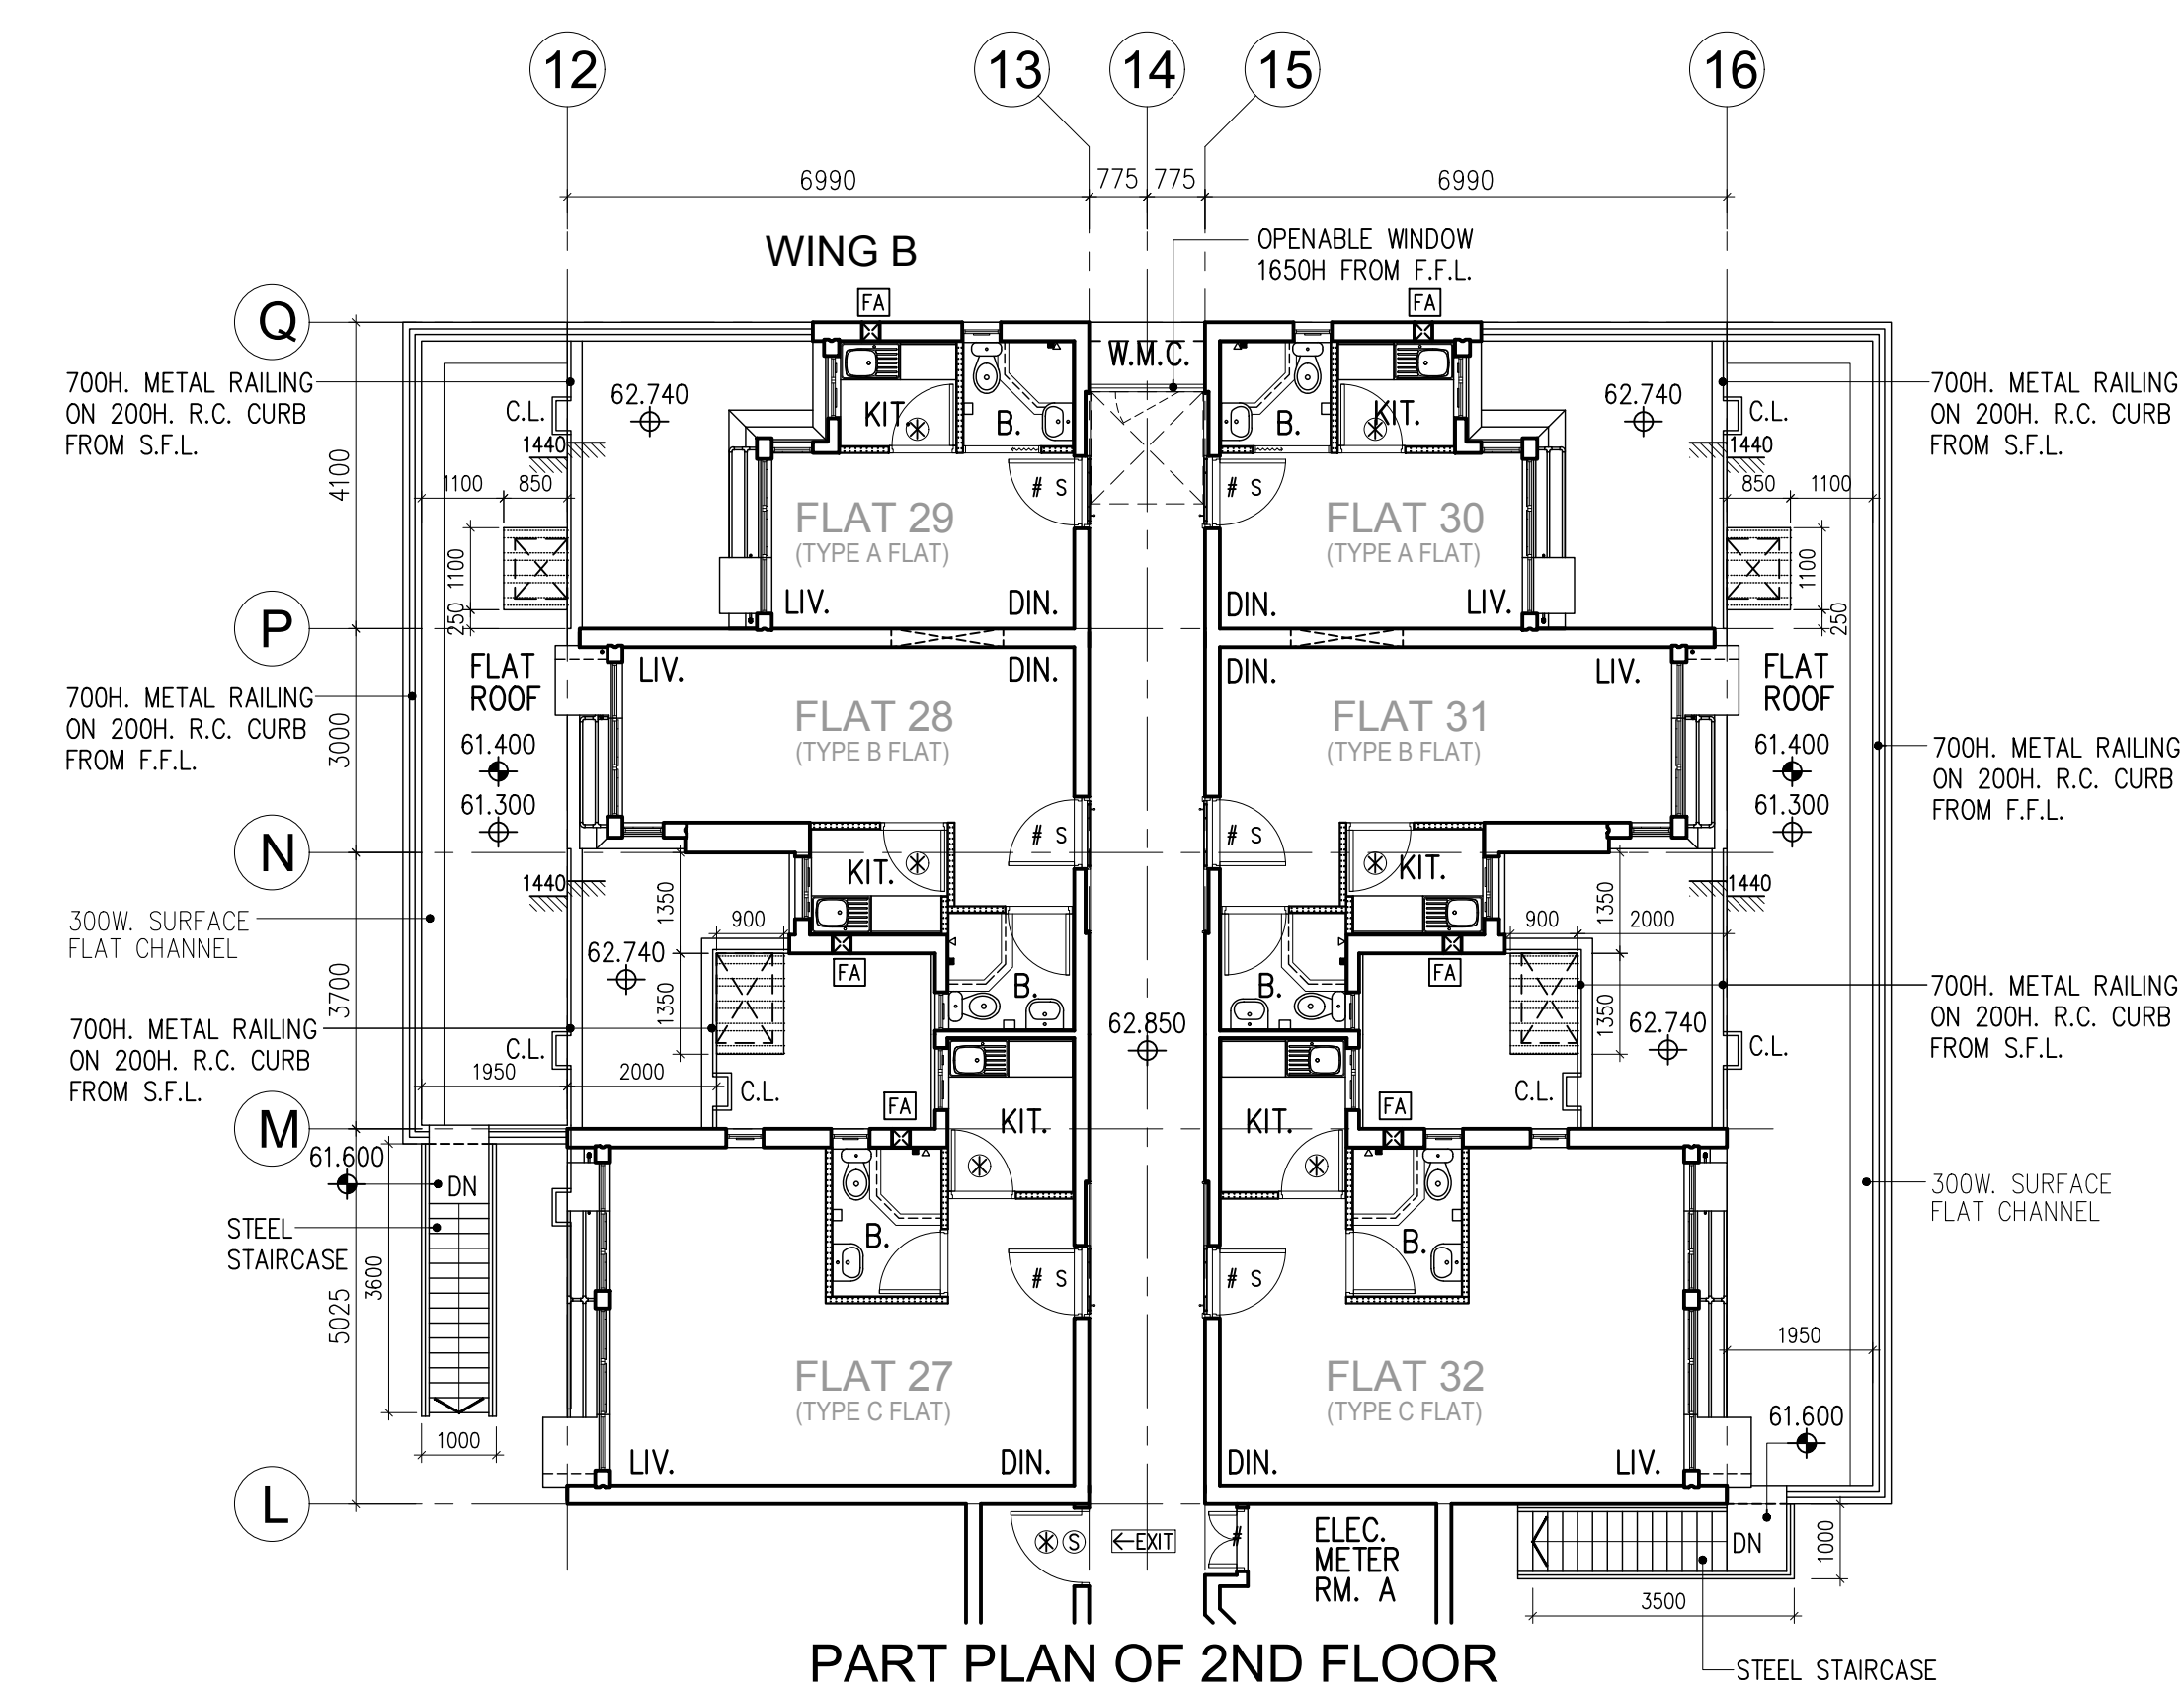NOTES

REVISIONS		INITIAL AND DESIGNATION		
NO	DESCRIPTION AND DATE	DWN	CKD	AUTH

--	--	--	--	--

[illegible][illegible][illegible][illegible][illegible][illegible][illegible][illegible][illegible][illegible]

	NAME AND POSITION	INITIAL	DATE
AUTHORISED FOR ISSUE	IRIS W.Y. CHAN	ORIGINAL	01/2020

FOR ISSUE BY HQ	CA#	SIGNED	07/2020
andrew lee king fun			

AUTHORISED	PETER CHO ARCHITECT	ORIGINAL SIGNED	01/2020
------------	------------------------	--------------------	---------

ENDORSED	FREEMAN CHAN ARCHITECT	ORIGINAL SIGNED	01/2020
CHECKED	P.M. TANG	ORIGINAL	01/2020

DESIGNED	TECHNICAL OFFICER	SIGNED	17/11/2020
DRAWN	C.K. FAN TECHNICAL OFFICER	ORIGINAL SIGNED	01/2020
PROJECT			

**PUBLIC HOUSING DEVELOPMENT
AT TAI PO AREA 9, TAI PO**

JOB NO. A-1620

DRAWING TITLE
BLOCK 8 -
TYPICAL FLOOR PLAN


TYPICAL FLOOR PLAN
(2ND TO 30TH FLOOR)

DRAWING NO.

TP13/BL8/A/LO-03
SOURCEICU NO.:

AutoCAD 2013 AO 1109 x 841



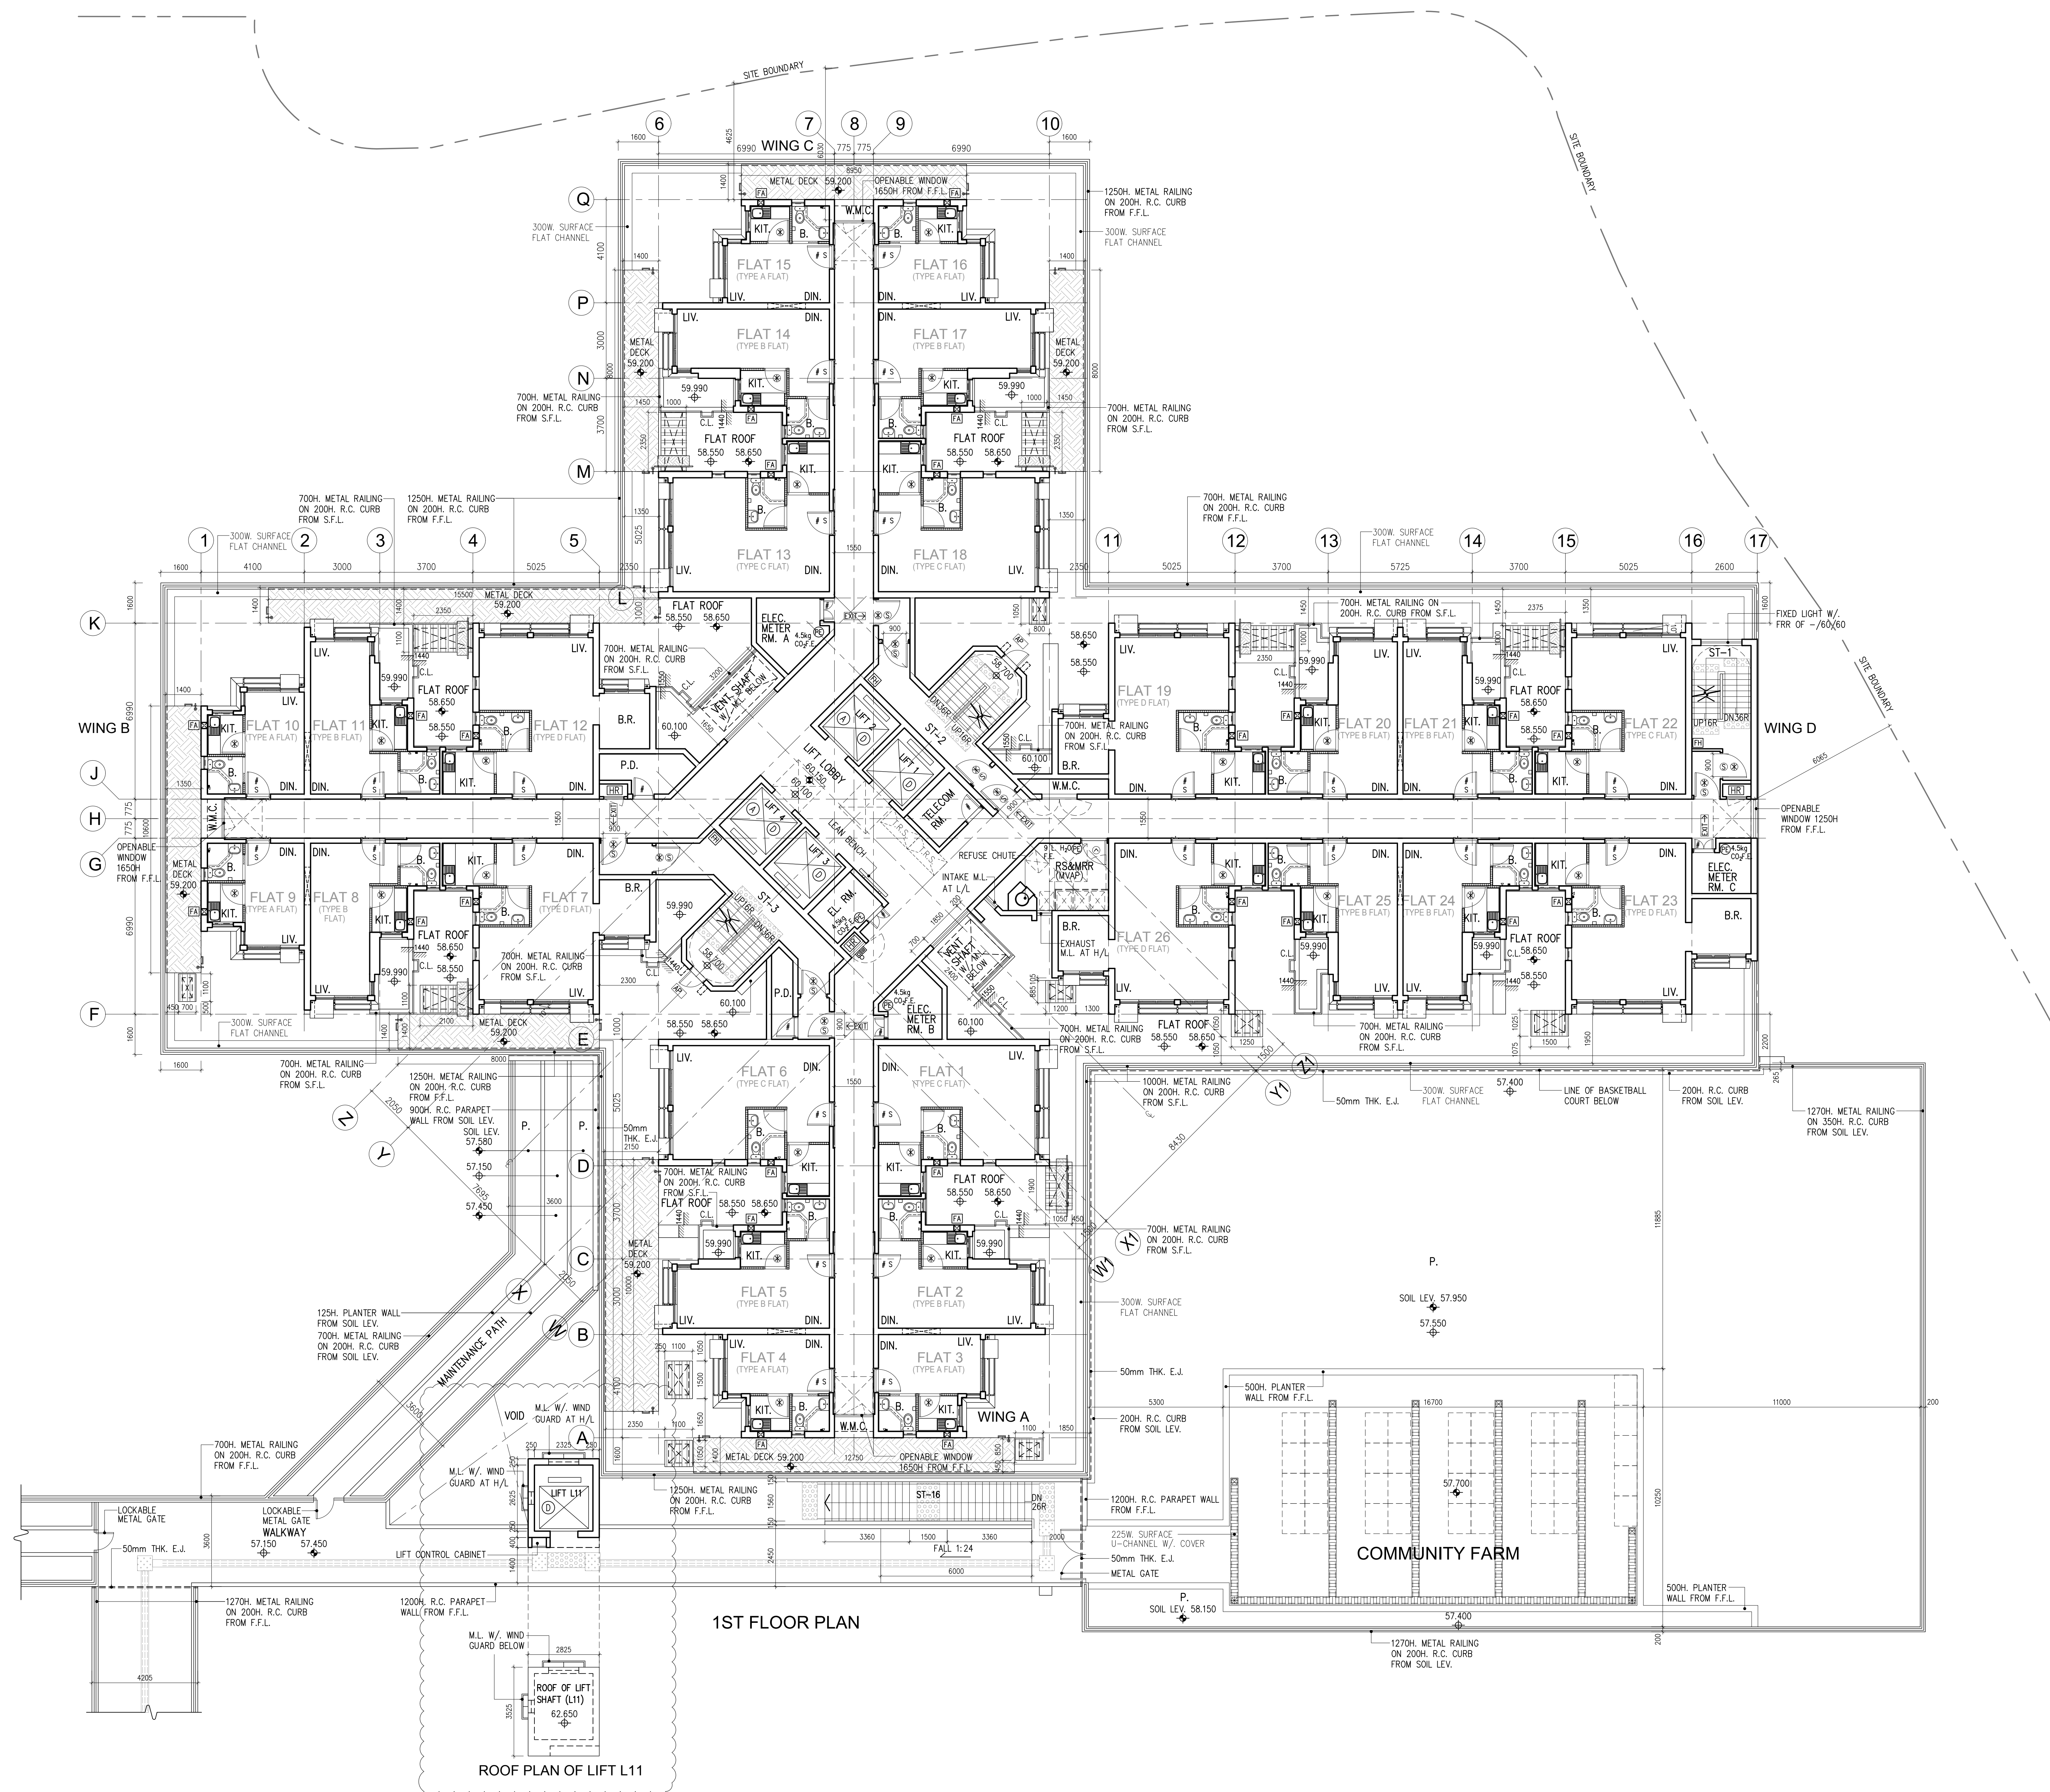

NOTES

REVISIONS

NO.	DESCRIPTION AND DATE	INITIAL	AND DESIGNATION
A	1. E.J. REVISED TENDER ADDENDUM NO.1 (01/2020)	TL	CK FC
B	1. METAL LOUVRES ADDED TENDER ADDENDUM NO.2 (01/2020)	TL	CK FC

AUTHORISED FOR ISSUE BY (H)	NAME AND POSITION	INITIAL	DATE
IRIS W.Y. CHAN CANE	ARCHITECT	ORIGINAL SIGNED	01/2020

andrew lee king fun
& associates architects ltd.

AUTHORISED	PETER CHIO ARCHITECT	ORIGINAL SIGNED	01/2020
ENDORSED	FREEMAN CHAN ARCHITECT	ORIGINAL SIGNED	01/2020
CHECKED	P.M. TANG TECHNICAL OFFICER	ORIGINAL SIGNED	01/2020
DRAWN	C.K. FAN TECHNICAL OFFICER	ORIGINAL SIGNED	01/2020

PROJECT
PUBLIC HOUSING DEVELOPMENT
AT TAI PO AREA 9, TAI PO

JOB NO. A-1620

DRAWING TITLE
BLOCK 9 -
1ST FLOOR PLAN


SCALE 1: 100 @ A0, 1: 300 @ A3

DRAWING NO.

TP13/BL9/A/LO-02/B

SOURCE

CU NO.

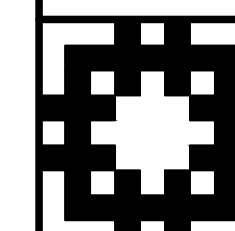

HOUSING DEPARTMENT

