

**NOTES**  
 1. SECTIONS & ELEVATIONS REFER TO DWG.: HK11/5/BLK/A/LO-09 TO 14.  
 2. FINISHES, WINDOWS, DOORS, LOUVRES & ROLLER SHUTTER DETAILS REFER TO DWG.: HK11/5/BLK/A/SC-01 TO 12.  
 3. FLAT NUMBERING REFER TO DWG.: HK11/5/BLK/A/MS-01

- LEGEND:**
- (X) FINISHES MARK REFER TO DWG. NO. HK11/5/BLK/A/SC-01
  - (AW) WINDOW MARK REFER TO DWG. NO. HK11/5/BLK/A/SC-02 & SC-03
  - (WD) DOOR MARK REFER TO DWG. NO. HK11/5/BLK/A/SC-05 & SC-06
  - (MD) METAL DOOR MARK REFER TO DWG. NO. HK11/5/BLK/A/SC-07 & SC-08
  - (ML) LOUVRE MARK REFER TO DWG. NO. HK11/5/BLK/A/SC-10, SC-11
  - XXX CONCRETE BLOCK WALL
  - PANEL WALL PARTITION

NO.	DESCRIPTION AND DATE	INITIAL	AND DESIGNATION
1	1. METAL GATE ADDED AT F25. (REFER TO CHA/14)	JJ	TO/14/08/08
2	1. SMOKE LOBBY OF STAIR NO. 1 & 2 LAYOUT REVISED. 2. PART PLAN OF F4 WING A ADDED.	ORIGINAL	ORIGINAL
3	1. DOOR OF REFUSE RM. REVISED TO 800W. (DCMBI DOOR). 2. ELEVATION MARKS S, T, U & V ADDED.	ORIGINAL	ORIGINAL


NO.	DESCRIPTION AND DATE	DWN	CKD	AUTH
A	2P FLAT: 1. 1804 KIT RELOCATED. 2. WINDOW AT BATH & KIT REVISED. 3. WINDOW AT REFUSE RM. TEL. RM. METER RM. & B REVISED. 4. WINDOW MARK (AIR) AT KIT. ADDED. 5. KIT LAYOUT REVISED. 6. BATH LAYOUT REVISED. 7. LAUNDRY RACK ADDED. 8. REF. FLAT: 1. SMOKE LAYOUT REVISED. 2. STRUCTURE WALL AT BATH EXTENDED. 3. EXTERNAL WALL DIMENSION REVISED. 4. LIFT LOBBY REVISED.	ORIGINAL	ORIGINAL	ORIGINAL
B	1P FLAT: 1. DIMENSION REVISED AT REFUSE RM. TEL. RM. METER RM. & B REVISED. 2. METER RM. TEL. RM. & B RELOCATED.	ORIGINAL	ORIGINAL	ORIGINAL
C	2P FLAT: 1. WINDOW MARK AT KITCHEN REVISED. 2. DIMENSION REVISED.	ORIGINAL	ORIGINAL	ORIGINAL
D	1P FLAT: 1. WINDOW MARK REVISED AT KIT. 2. ENTRANCE DOOR MARK REVISED. 3. REF. FLAT: 1. KIT LAYOUT REVISED. 2. WINDOW MARK REVISED AT KIT. 3. CORNER EQUIPMENTS AND EXT. SIGN REVISED. 4. DIMENSION REVISED.	ORIGINAL	ORIGINAL	ORIGINAL
E	1. DIMENSION REVISED AT CORRIDOR END. 2. HOSE REEL REVISED (800/2000). 3. DOOR MARK & WINDOW MARK REVISED. 4. SEAM MARK ADDED. 5. REF. FLAT: 1. 300 DRINK SETBACK AT BATH. 2. PACKS REVISED AT KIT. 3. REF. FLAT: 1. EXHAUST HOOD ADDED. 2. 150 DRINK SETBACK AT KIT. & BATH. 3. REF. FLAT: 1. DIMENSION REVISED.	ORIGINAL	ORIGINAL	ORIGINAL
F	1. REF. USE CHAIR RELOCATED. 2. 100 THICK WALL BETWEEN BATH RM. AND BED RM. AT F4 REVISED. TO 85 THICK. 3. WINDOW MARKS REVISED. 4. TITLE OF PART PLAN FOR WING B & D REVISED.	ORIGINAL	ORIGINAL	ORIGINAL

	NAME AND DESIGNATION	INITIAL	DATE
AUTHORISED	IRENE CHENG CA/4 (AT.G.)	ORIGINAL SIGNED	24/03/05
CHECKED	M.W. WONG SA/17	ORIGINAL SIGNED	22/03/05
	JOCELYN S.M. CHUNG A/105	ORIGINAL SIGNED	22/03/05
	W. K. AU YEUNG STO(A)/31	ORIGINAL SIGNED	21/03/05
DRAWN	W.M. SO TO(A)/9	ORIGINAL SIGNED	18/03/05

PROJECT  
**ALDRICH BAY PHASE 5 SHAU KEI WAN**

DRAWING TITLE  
**TYPICAL FLOOR PLAN**

SCALE 1 : 100  
 DRAWING NO.  
**HK11/5/BLK/A/LO-05/J**

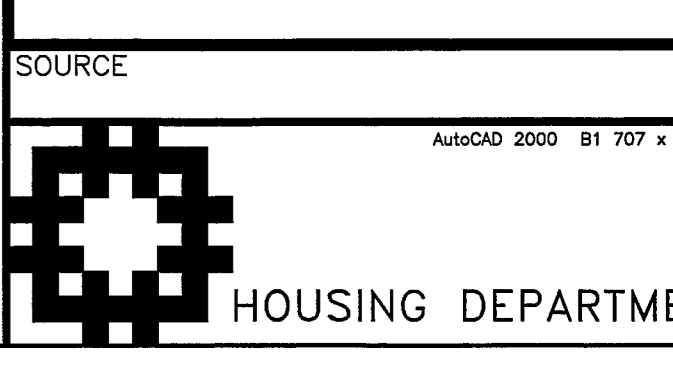

A161428

